


DATE: 06/25/2020  
DRAWN BY: JF  
CHECKED BY: JF  
APPROVED BY: JF  
SCALE: 1" = 2,000'

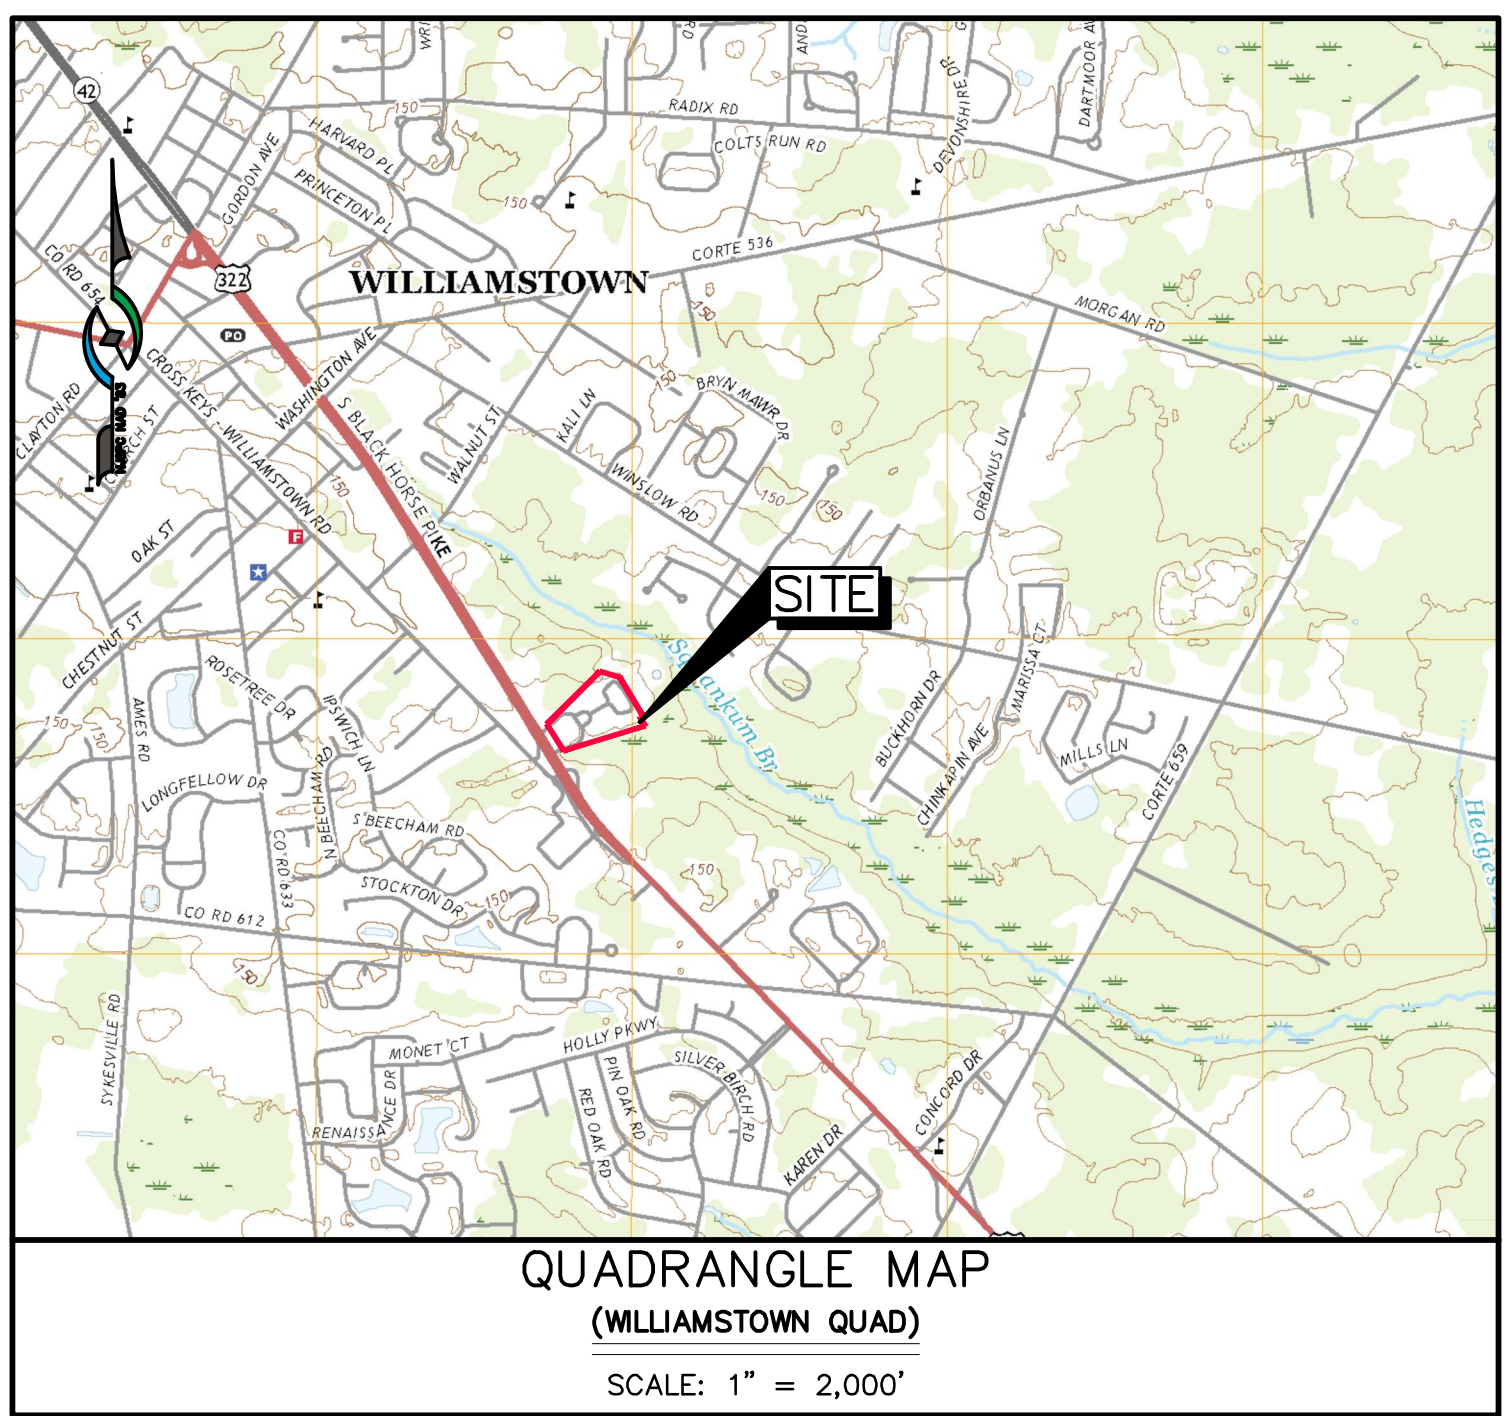


## EXHIBIT A-1

### GENERAL NOTES

- AERIAL PHOTOGRAPHY TAKEN FROM NJ OFFICE OF INFORMATION TECHNOLOGY (NJOT), OFFICE OF GEOGRAPHIC INFORMATION SYSTEMS (OGIS), AND U.S. GEOLOGICAL SURVEY, 20160224, NEW JERSEY 2015 HIGH RESOLUTION ORTHOPHOTOGRAPHY, NAD83(2011) NJ STATE PLANE FEET, MRSID TILES: NJ OFFICE OF INFORMATION TECHNOLOGY (NJOT), OFFICE OF GEOGRAPHIC INFORMATION SYSTEMS (OGIS), PO BOX 212, TRENTON, NJ, 08625-0212, US.
- PARCEL BOUNDARIES AND EXISTING CONDITIONS SHOWN ON THE PLAN TAKEN FROM "PLAN OF SURVEY - CIRCLES APARTMENTS LOTS 7 & 8, BLOCK 3601, PLATE 36, MONROE TOWNSHIP, GLOUCESTER COUNTY, NEW JERSEY", PREPARED BY ROBERT J. MONSON, P.L.S., DATED 02-18-00, REVISED 04-11-00.
- NO FIELD SURVEY WAS PERFORMED BY MARATHON ENGINEERING AND ENVIRONMENTAL SERVICES, HOWEVER A SITE VISIT WAS PERFORMED ON OCTOBER 31, 2019 TO VERIFY THE AREA WHERE IMPROVEMENTS ARE PROPOSED WAS UNCHANGED.
- TOPOGRAPHY SHOWN HEREON TAKEN FROM CONED TOPOBATHYMETRIC MODEL FOR NEW JERSEY AND DELAWARE, 1980 TO 2014, PUBLISHED 12/01/2015, OBTAINED FROM NOAA OFFICE FOR COASTAL MANAGEMENT.

### LEGEND

- PROPERTY LINE
- EXISTING PROPERTY LINE
- EXISTING EDGE OF PAVING
- EXISTING MAJOR CONTOUR
- EXISTING MINOR CONTOUR

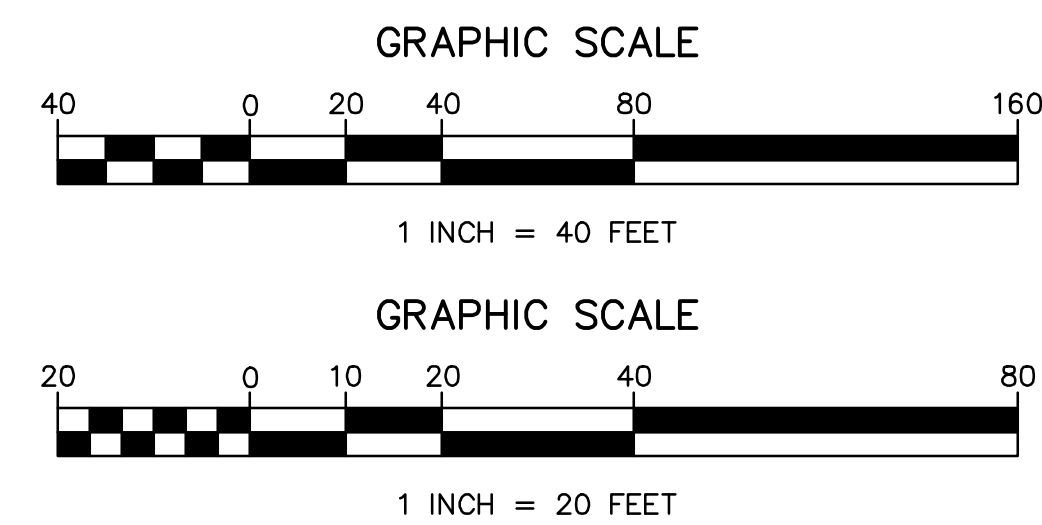

06/25/2020	1	INITIAL SUBMISSION	AY	DFJ
ISSUE DATE	ISSUE NO.	SUBMISSION/REVISION	BY	APPR.
<b>MADISON COURT APARTMENTS</b>				
SHEET 36, BLOCK 3601, LOT 7 TOWNSHIP OF MONROE, GLOUCESTER COUNTY, NEW JERSEY				
<b>SITE PLAN EXHIBIT</b>				
<b>STREAMWOOD ASSOC. WILLIAMSTOWN LLC</b>				
30 WASHINGTON AVE., SUITE B4 HADDONFIELD, NJ 08033				
<b>DAVID J. FLEMING, P.E.</b>				
NEW JERSEY LICENSE NO. 246033321600				
06/25/2020				
ST002.01				
X0001				

