




**OVERALL FLOOR PLAN**  
SCALE: 1" = 30'-0"

 


**SECOND FLOOR PLAN**  
SCALE: 1" = 30'-0"

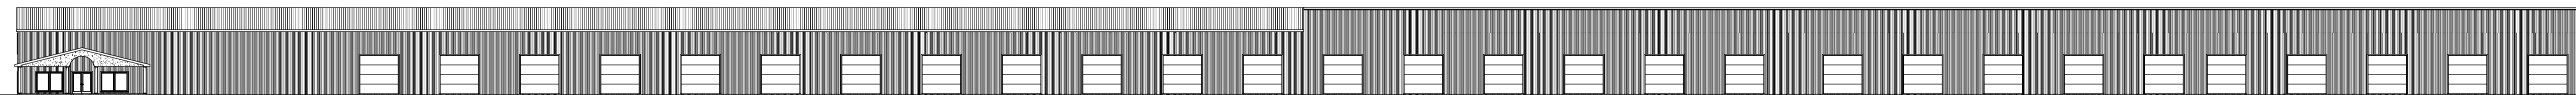

**SOUTH ELEVATION**  
SCALE: 1" = 30'-0"

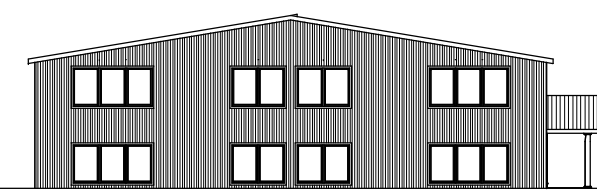

**WEST ELEVATION**  
SCALE: 1" = 30'-0"

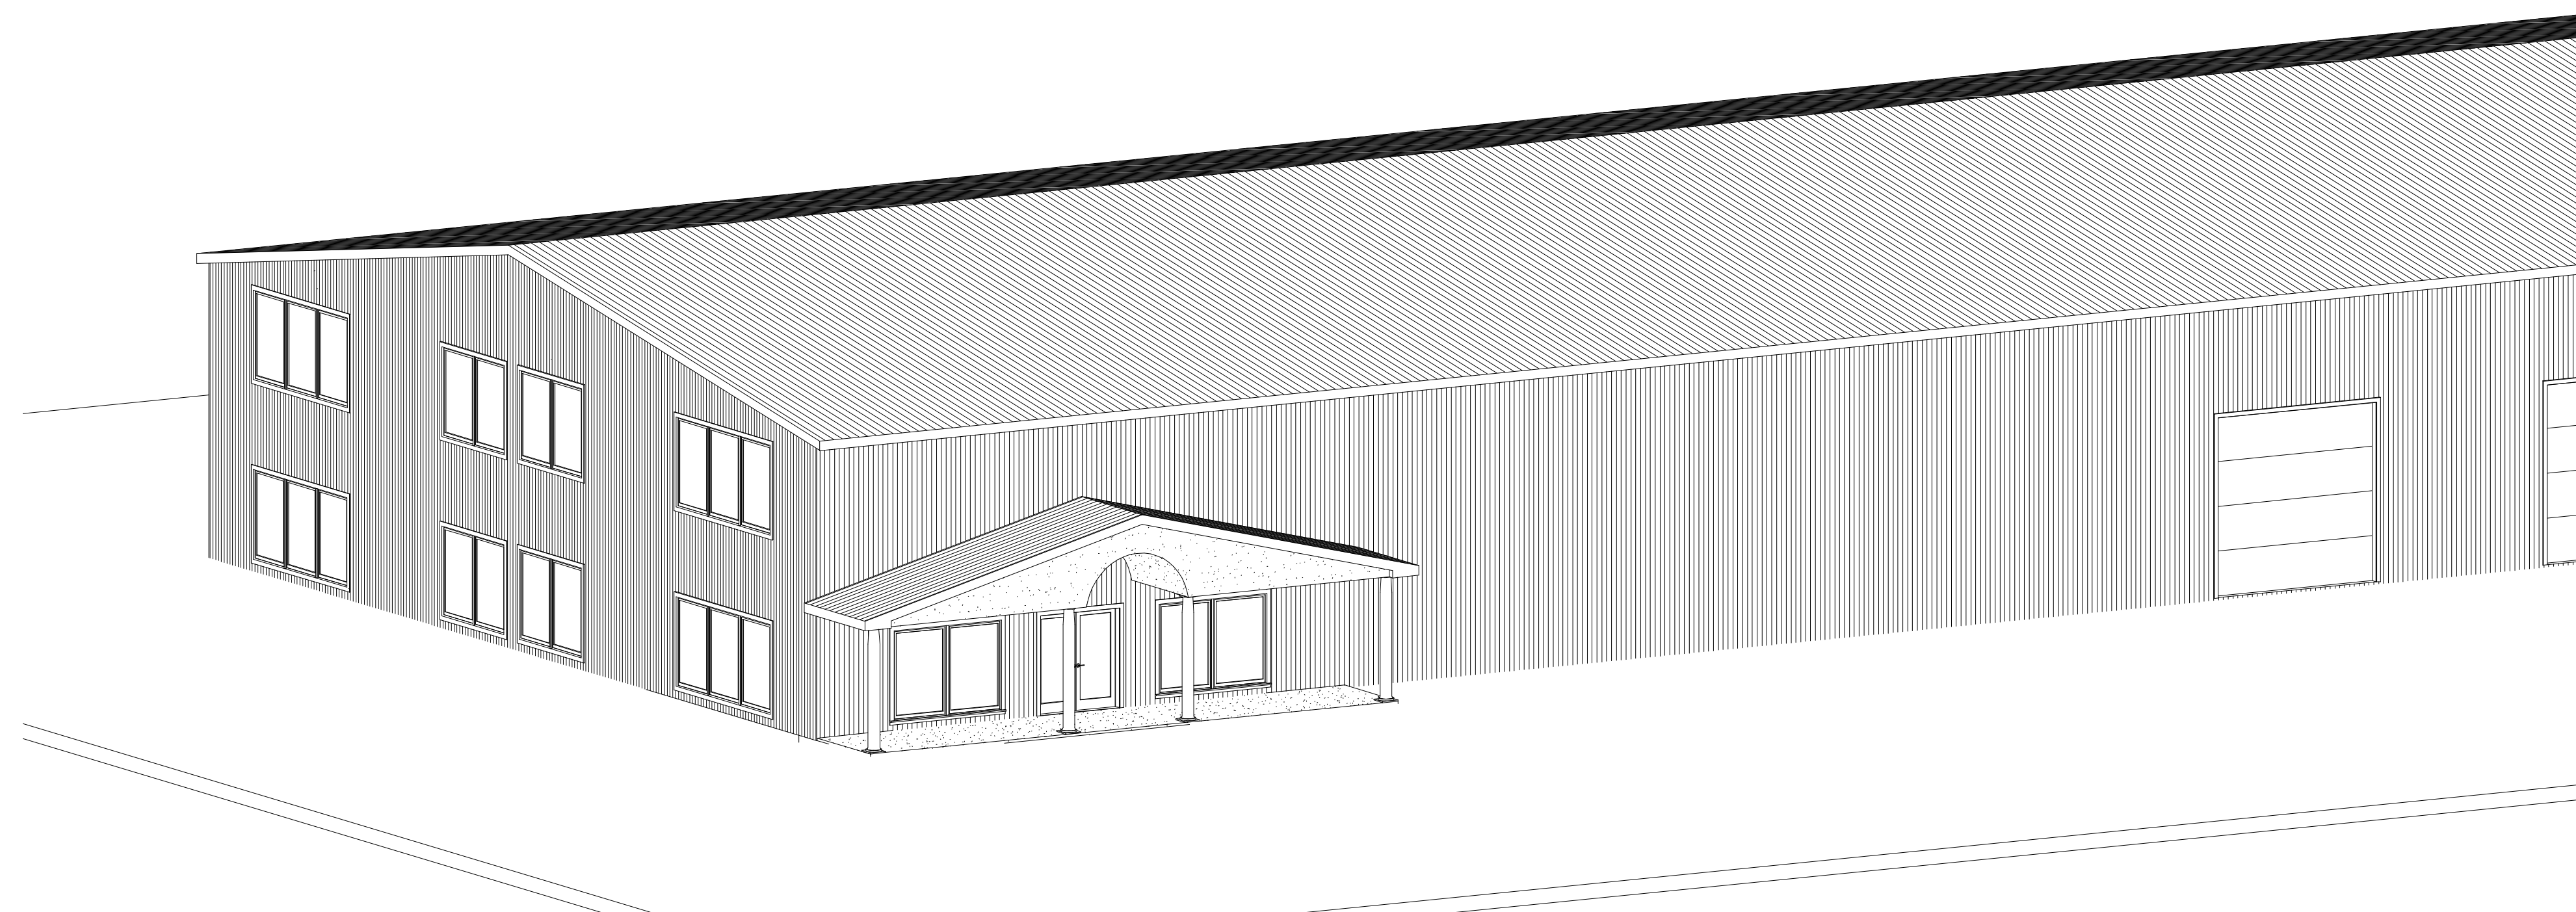

REVISIONS	#	DATE
ISSUED FOR REVIEW		10.9.20

**CARMEN J. LAROSA R.A., P.P.**  
ARCHITECTURE PLANNING  
301 E. BLACK HORSE PIKE  
FOLSOM, NEW JERSEY 08094  
1-609-561-1791 FAX: 1-609-561-1793

**OFFICE / WAREHOUSE**  
BLACKHORSE PIKE  
BLOCK 3901, LOT 29  
MONROE TOWNSHIP, NEW JERSEY  
FOR: ALLIED PAINTING CO.

SEAL  
NJ# AIO7961

PROJ.# 2019-099 SC. NOTED  
DWG.By: DATE

**EXH-1**

NOTE: ALL DIMENSIONS AND CONDITIONS SHALL BE VERIFIED BY THE CONTRACTOR AT THE SITE BEFORE PROCEEDING WITH THE WORK.

DRAWING NO.