


NOTES:
 1. SEE GENERAL NOTES (N-1) FOR ADDITIONAL INFORMATION.
 2. SCHEDULES (N-2)
 3. LVL NAILING SCHEDULE (N-1)

LEGEND


	BEARING WALL
	NON BEARING WALL
	INDICATES BEARING FROM POINT-LOAD ABOVE
	JACKS
	BEAM/HEADER
	PAD FOOTING
	STEEL COLUMN
	TRUSS TIE DOWN
	PORTAL FRAME
	JOIST/TRUSS
	LVL
	ENGINEERING PAGE NUMBER

SEE FC DETAILS FOR FRAMING CONNECTORS


ALL WINDOWS HAVE 1'-0 1/2" HEADER HEIGHT UNLESS OTHERWISE NOTED

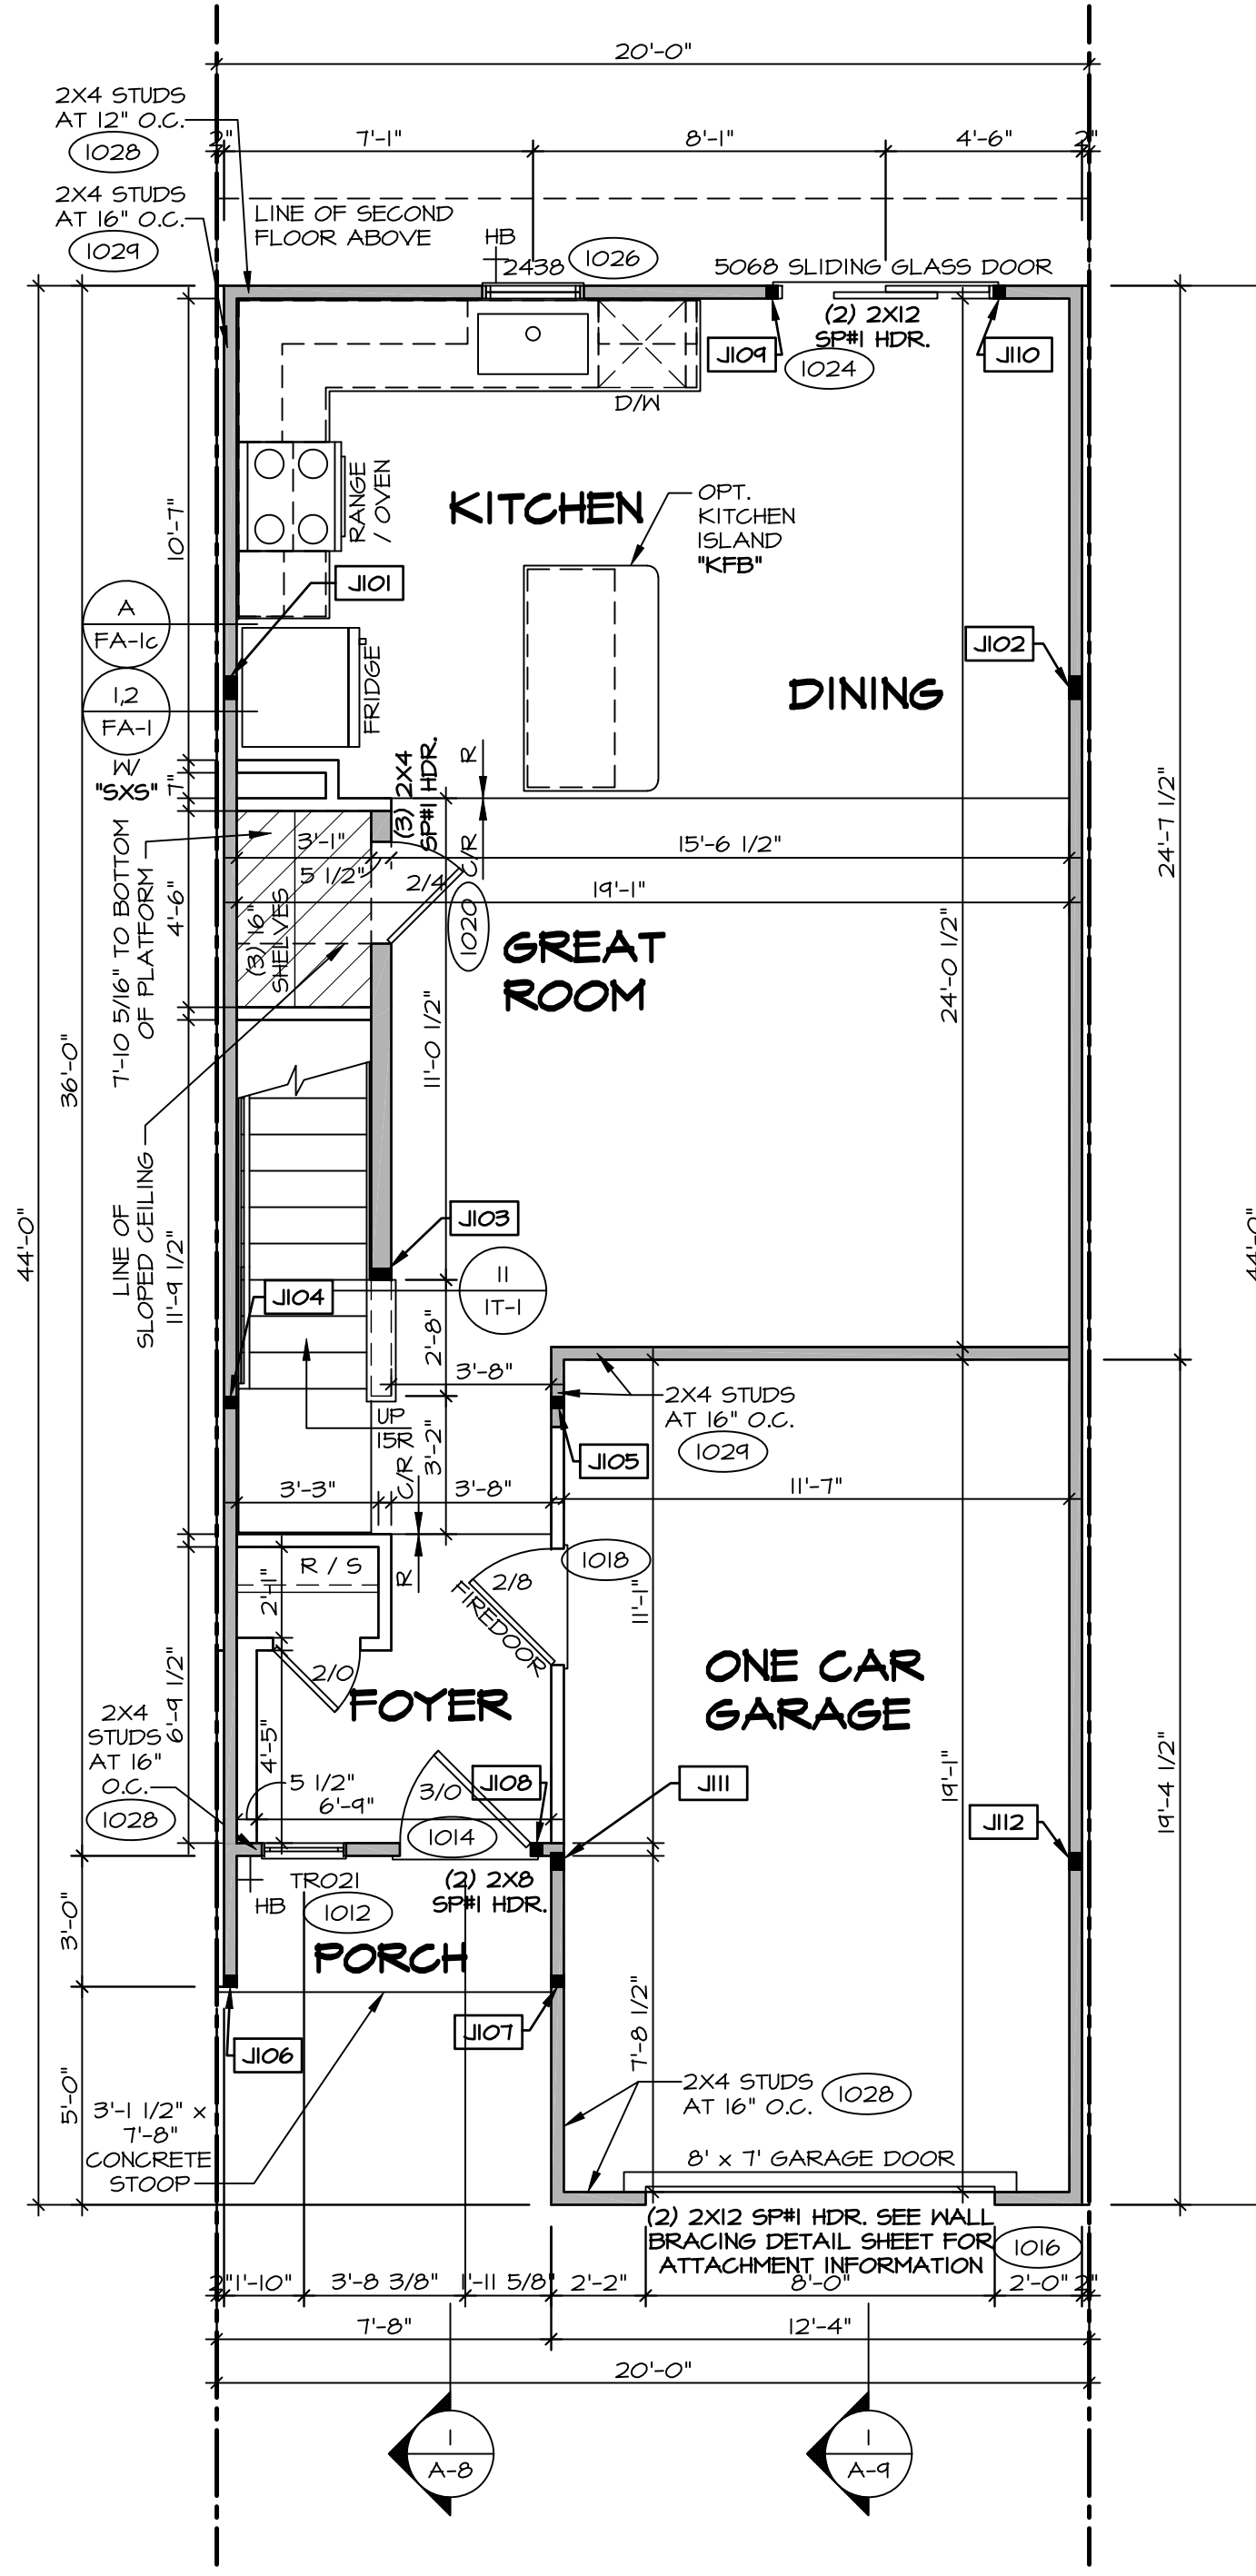

1 FIRST FLOOR PLAN
 SCALE: 1/4" = 1'-0" INTERIOR UNIT "5AO"

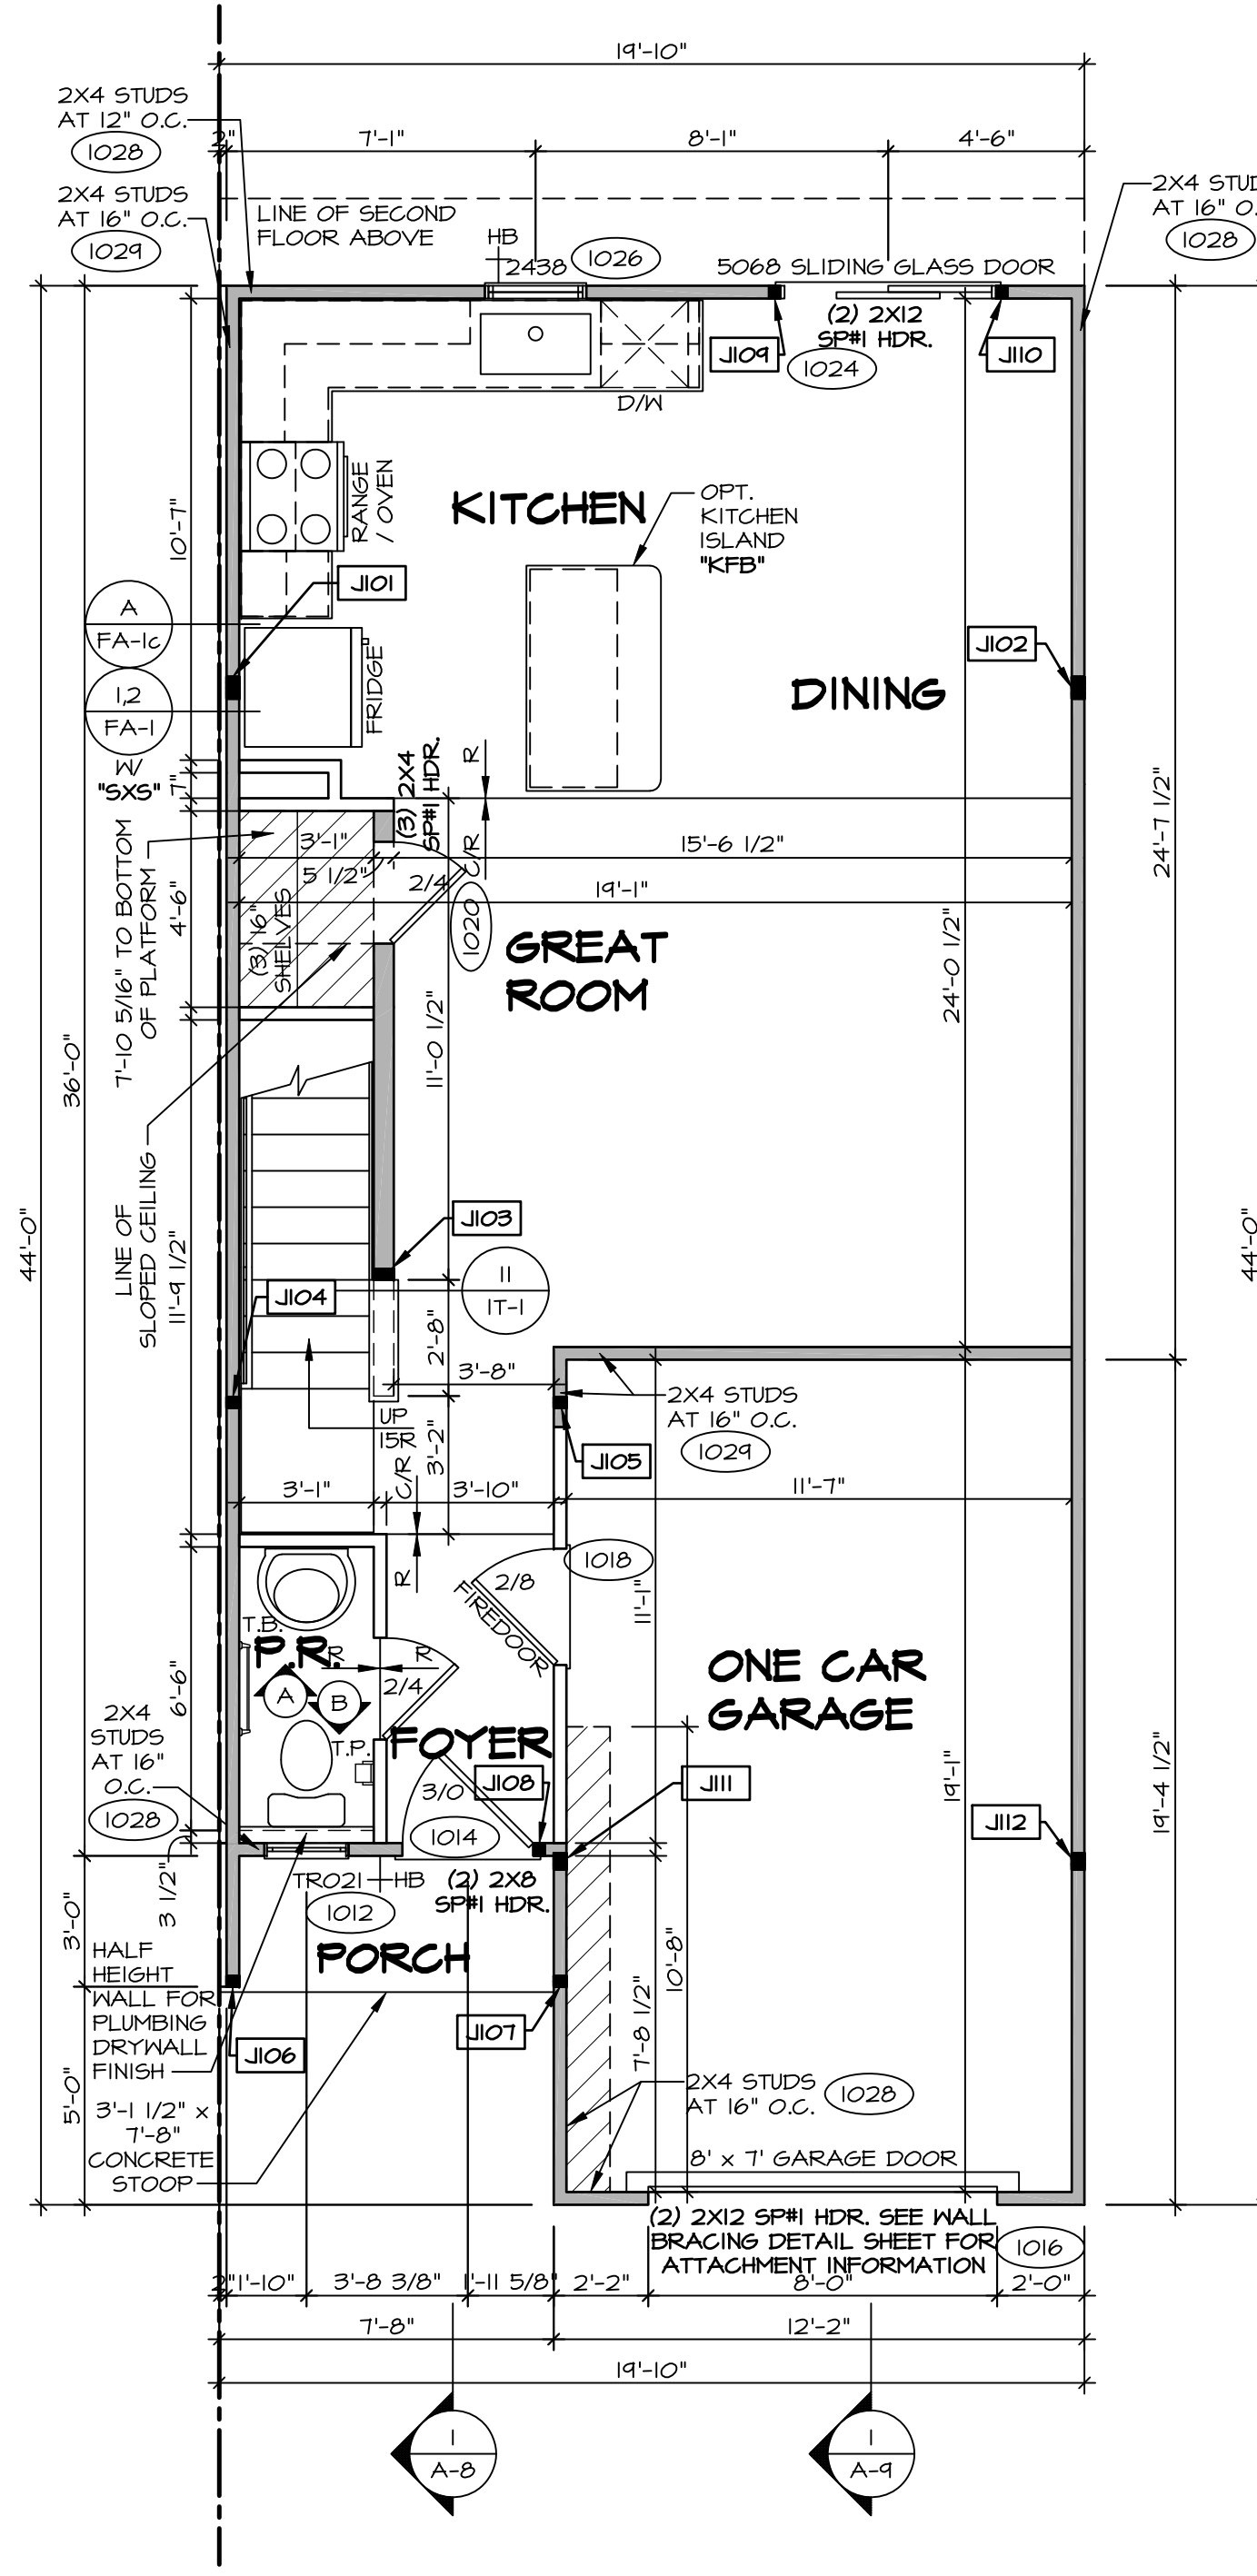


2 FIRST FLOOR PLAN
 SCALE: 1/4" = 1'-0" END UNIT "5AE" OPT. POWDER ROOM FIRST FLOOR "APR"

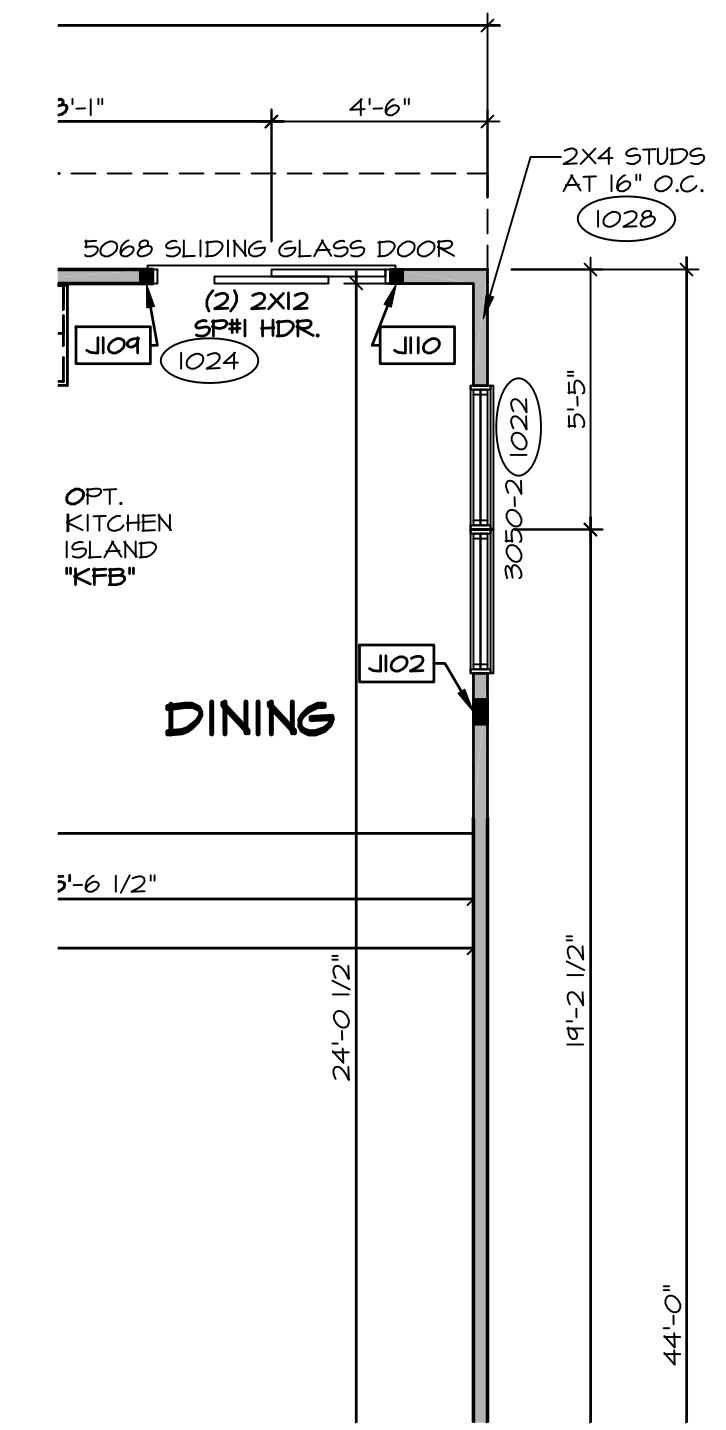


3 PARTIAL FIRST FLOOR PLAN
 SCALE: 1/4" = 1'-0" END UNIT "5AE" OPT. WINDOW END UNIT SIDE "MCC"


SHEET NO. A-6	MODEL POPLAR	SET NO. FLOOR VERSION 01	REVISIONS
	DRAWING TITLE FIRST FLOOR PLAN	DRAWN BY DM	
OPTION DESCRIPTION II	DATE: 08/28/20	OPTION	REMARKS
PROJECT: RYANOMES POPLAR_FLOOR_01 Sheets\Wester Set\First Floor Plan\11_A-6_PLN1.dwg		11/12/20 - 11:03 am	

NVR, Inc. reserves the copyright in these plans. These plans are not to be reproduced, changed or copied in any way without the written consent of NVR, Inc.

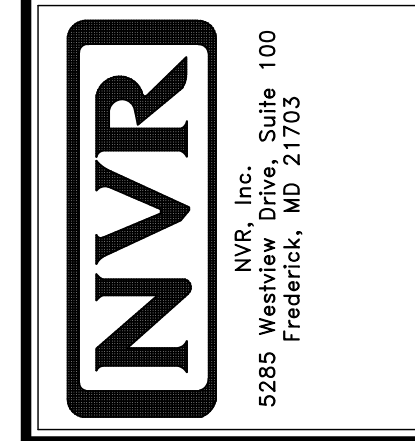


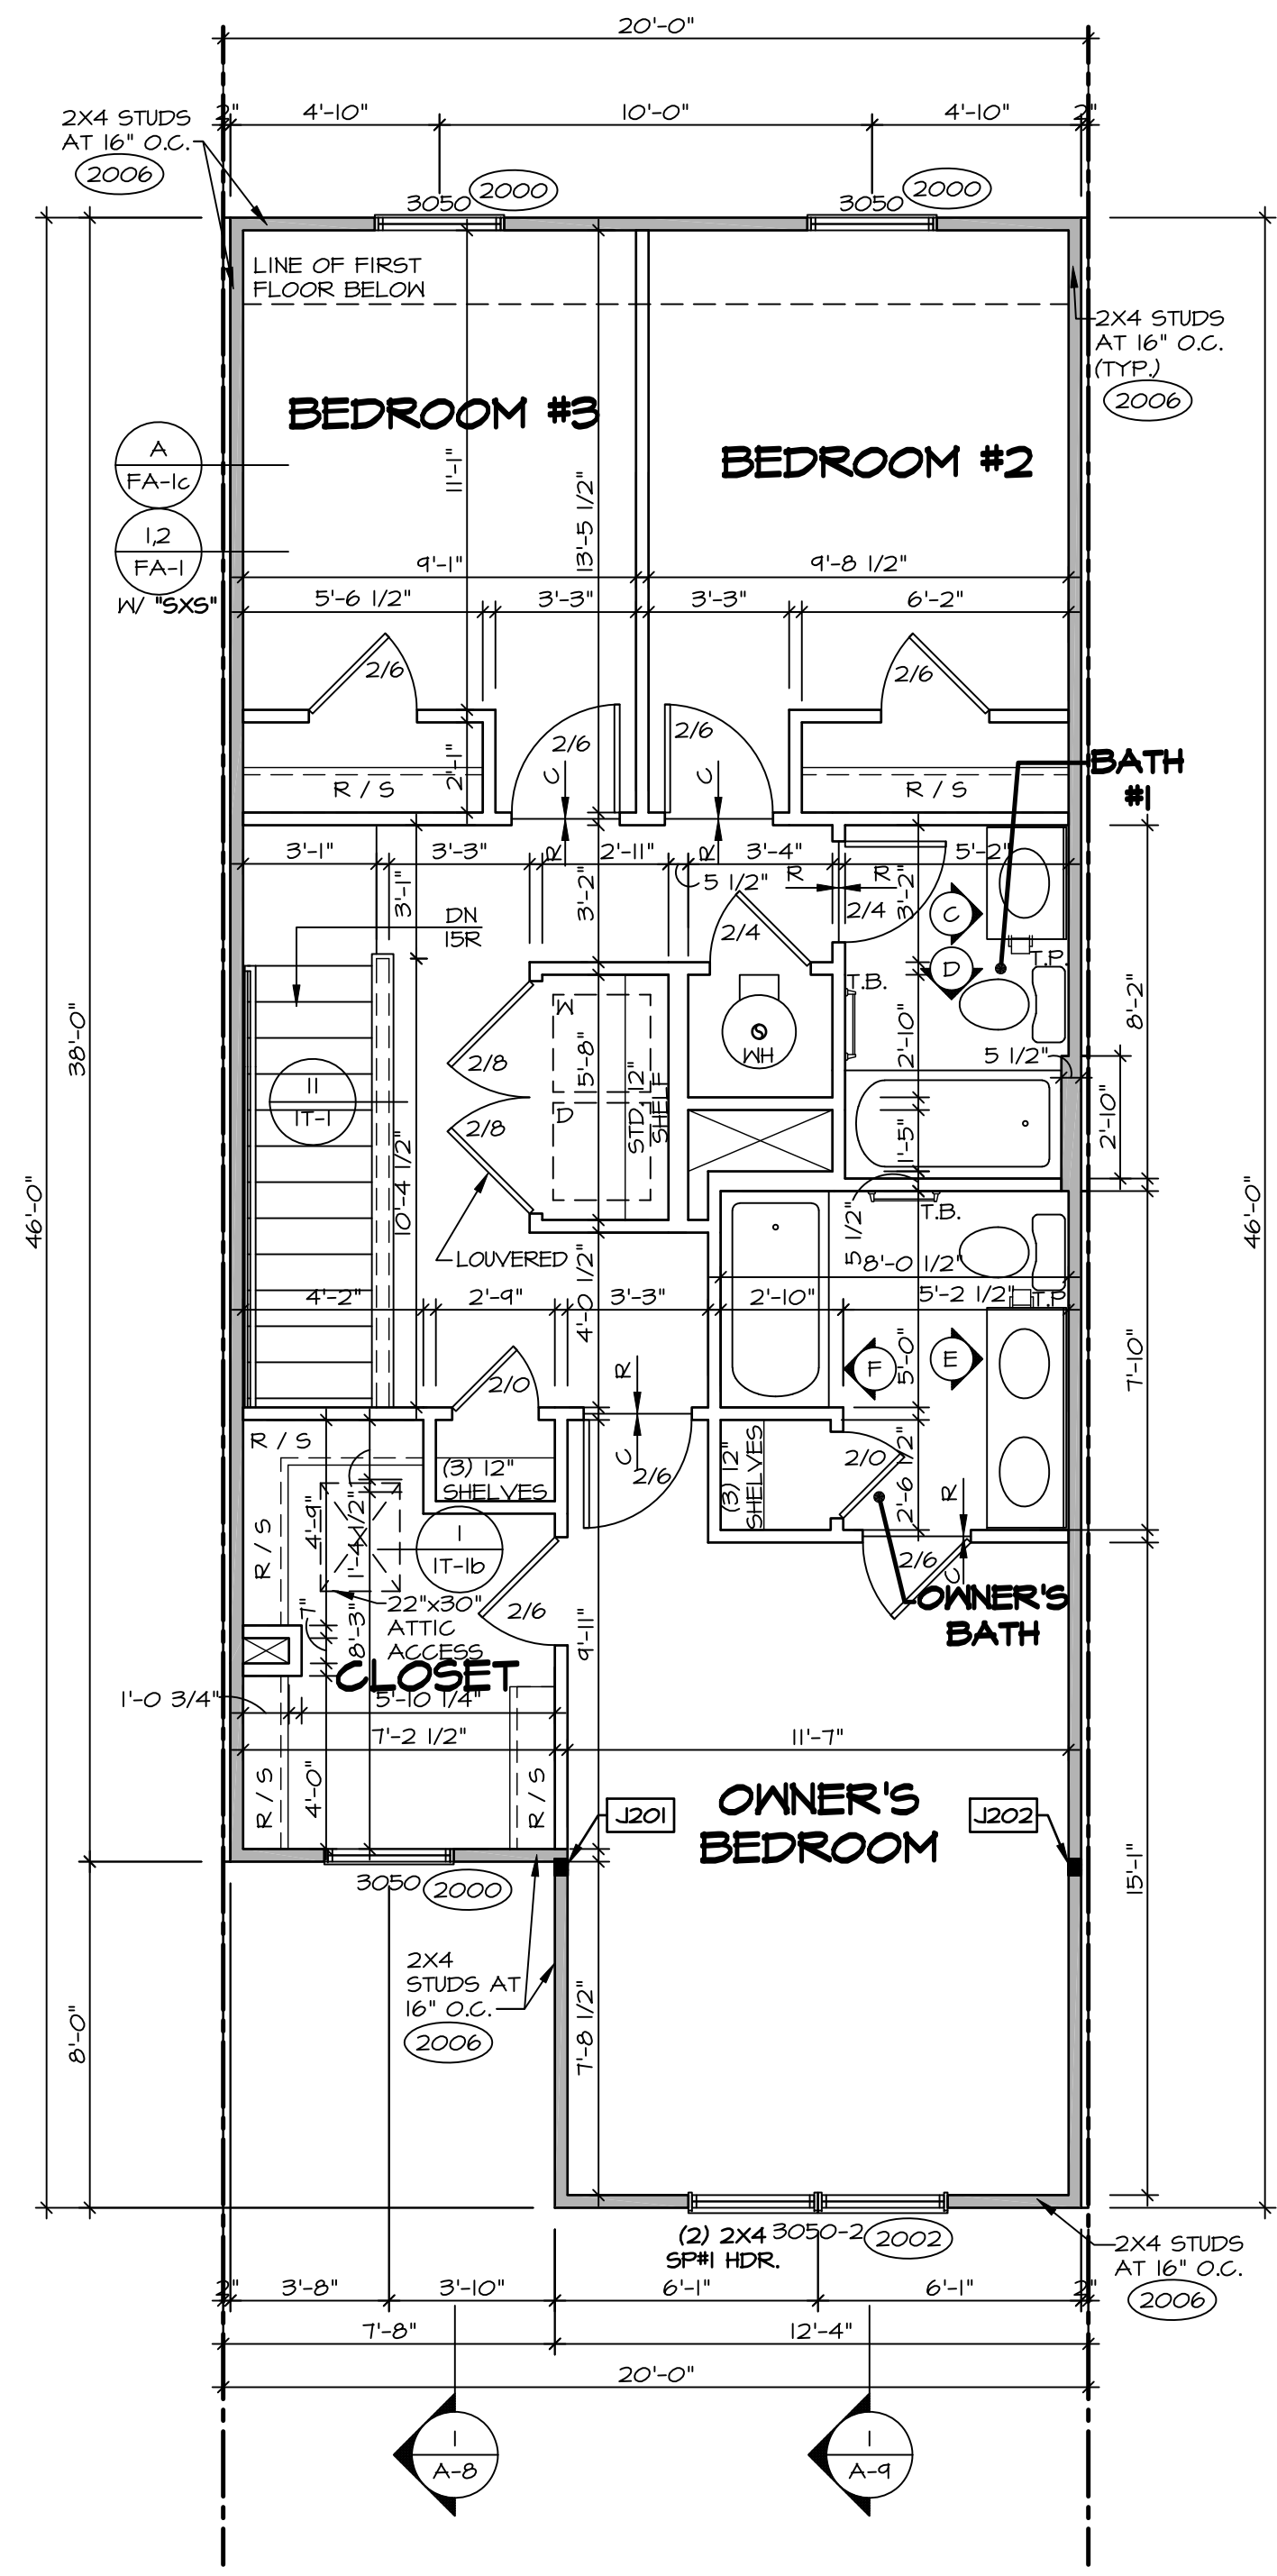

1 SECOND FLOOR PLAN
 SCALE: 1/4" = 1'-0" INTERIOR UNIT "SAO"

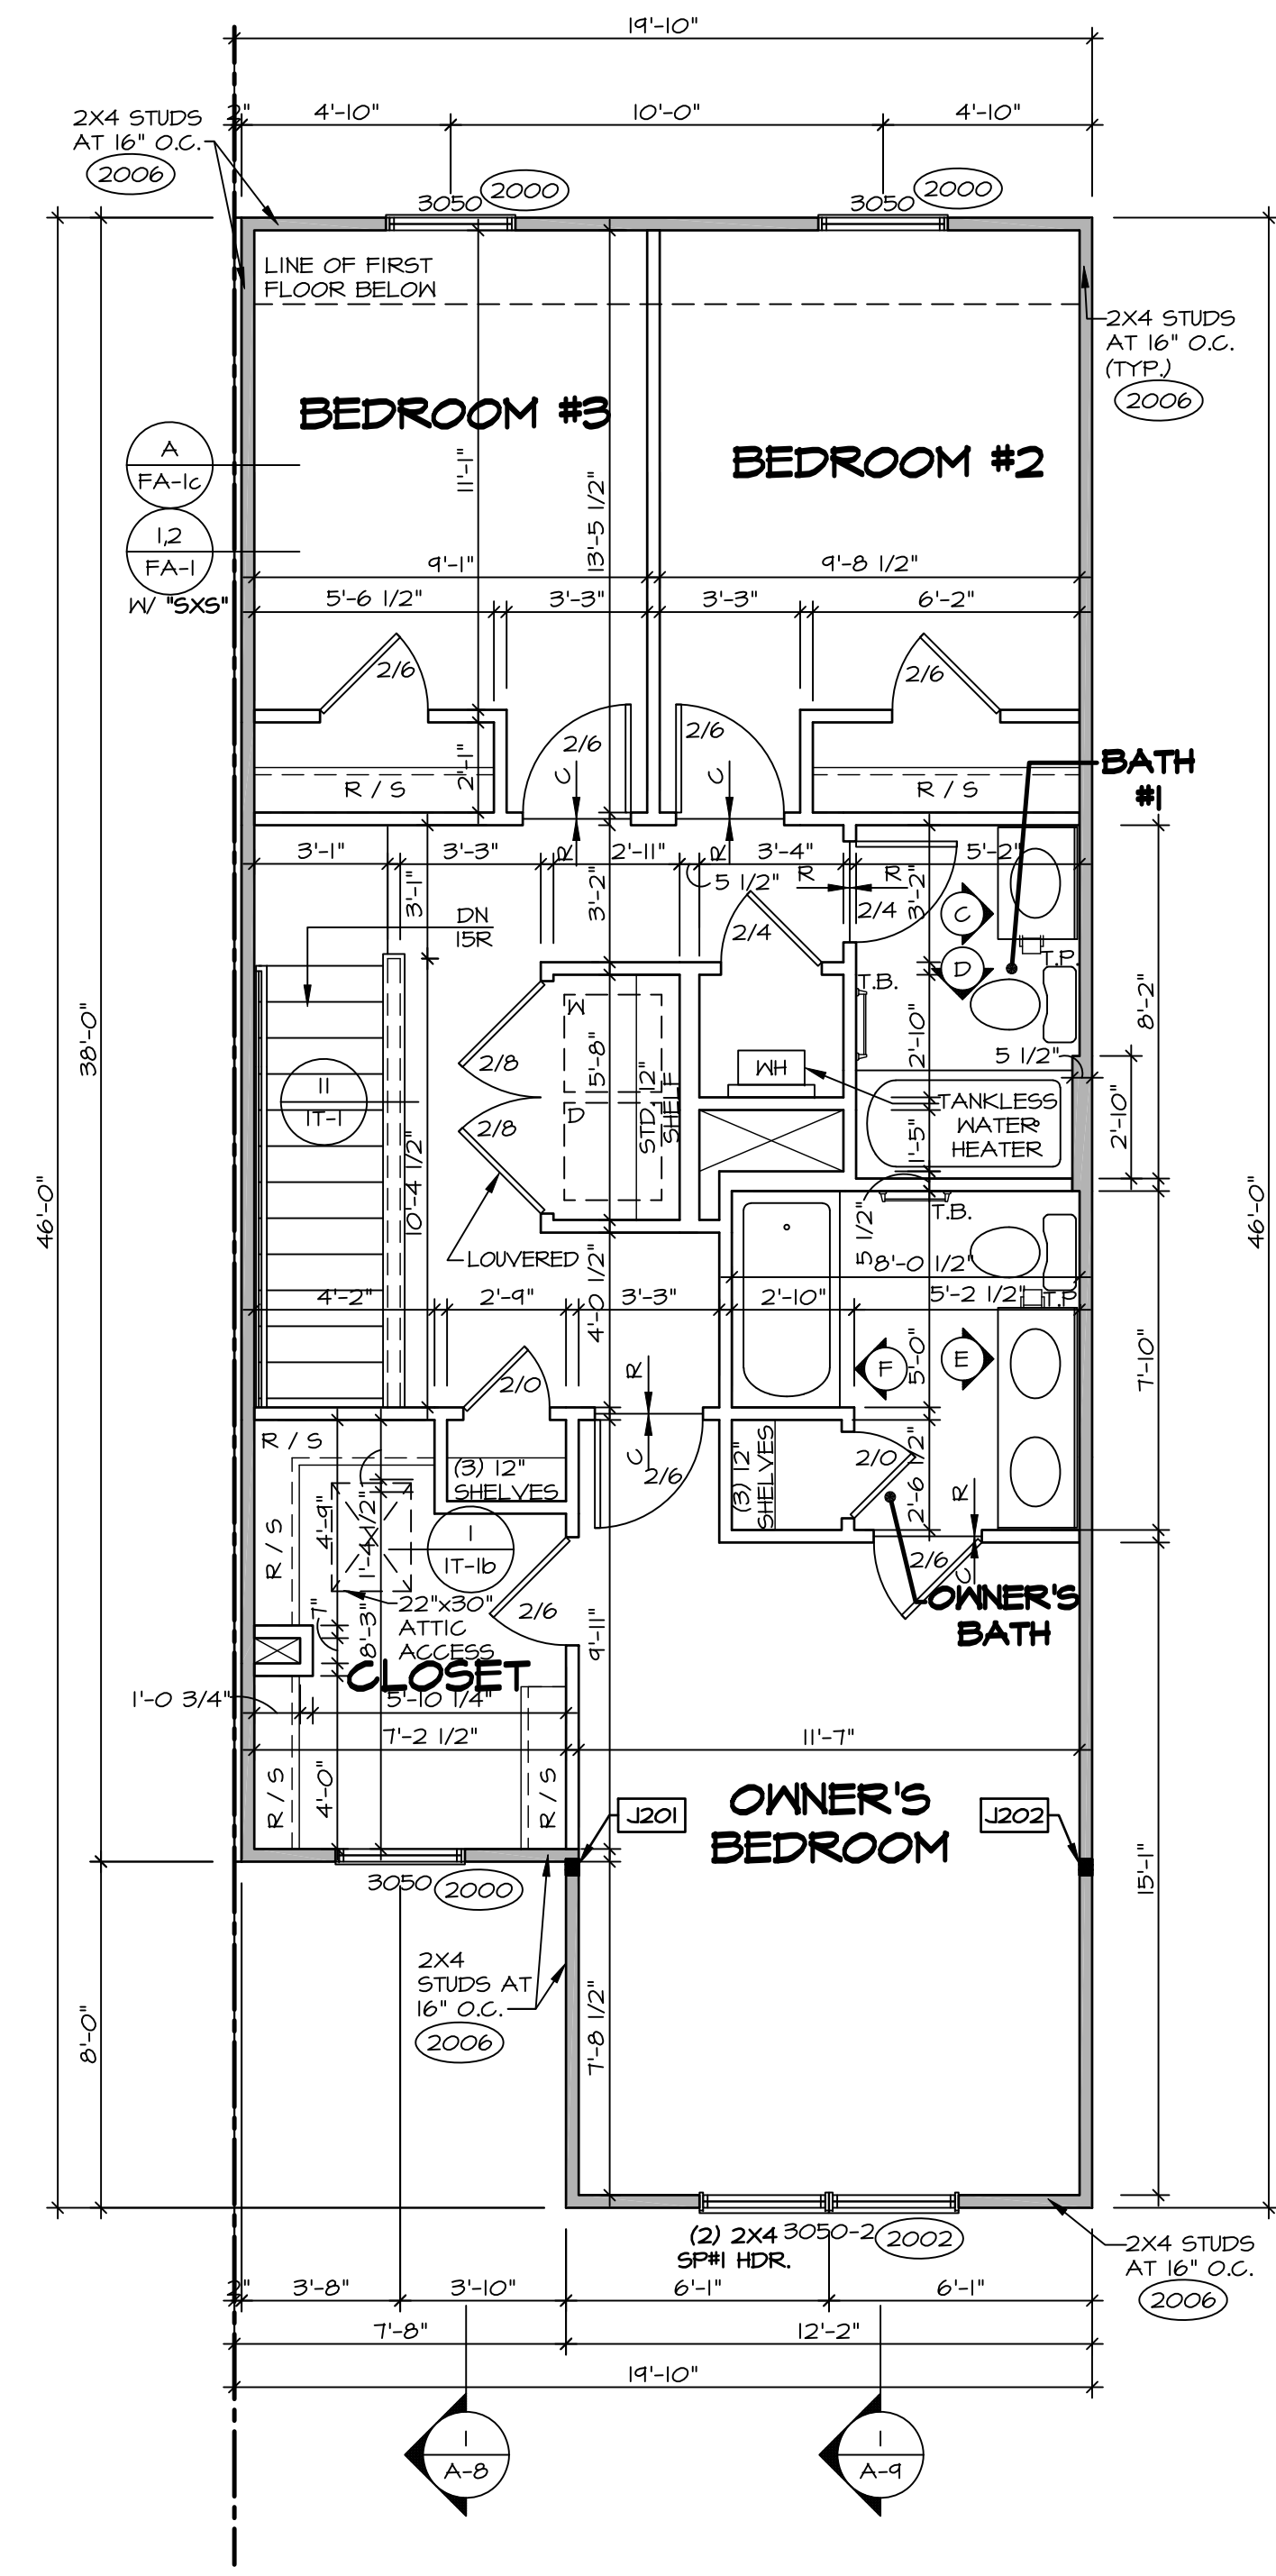

2 SECOND FLOOR PLAN
 SCALE: 1/4" = 1'-0" END UNIT "SAE" TANKLESS WATER HEATER "HW" "HV"

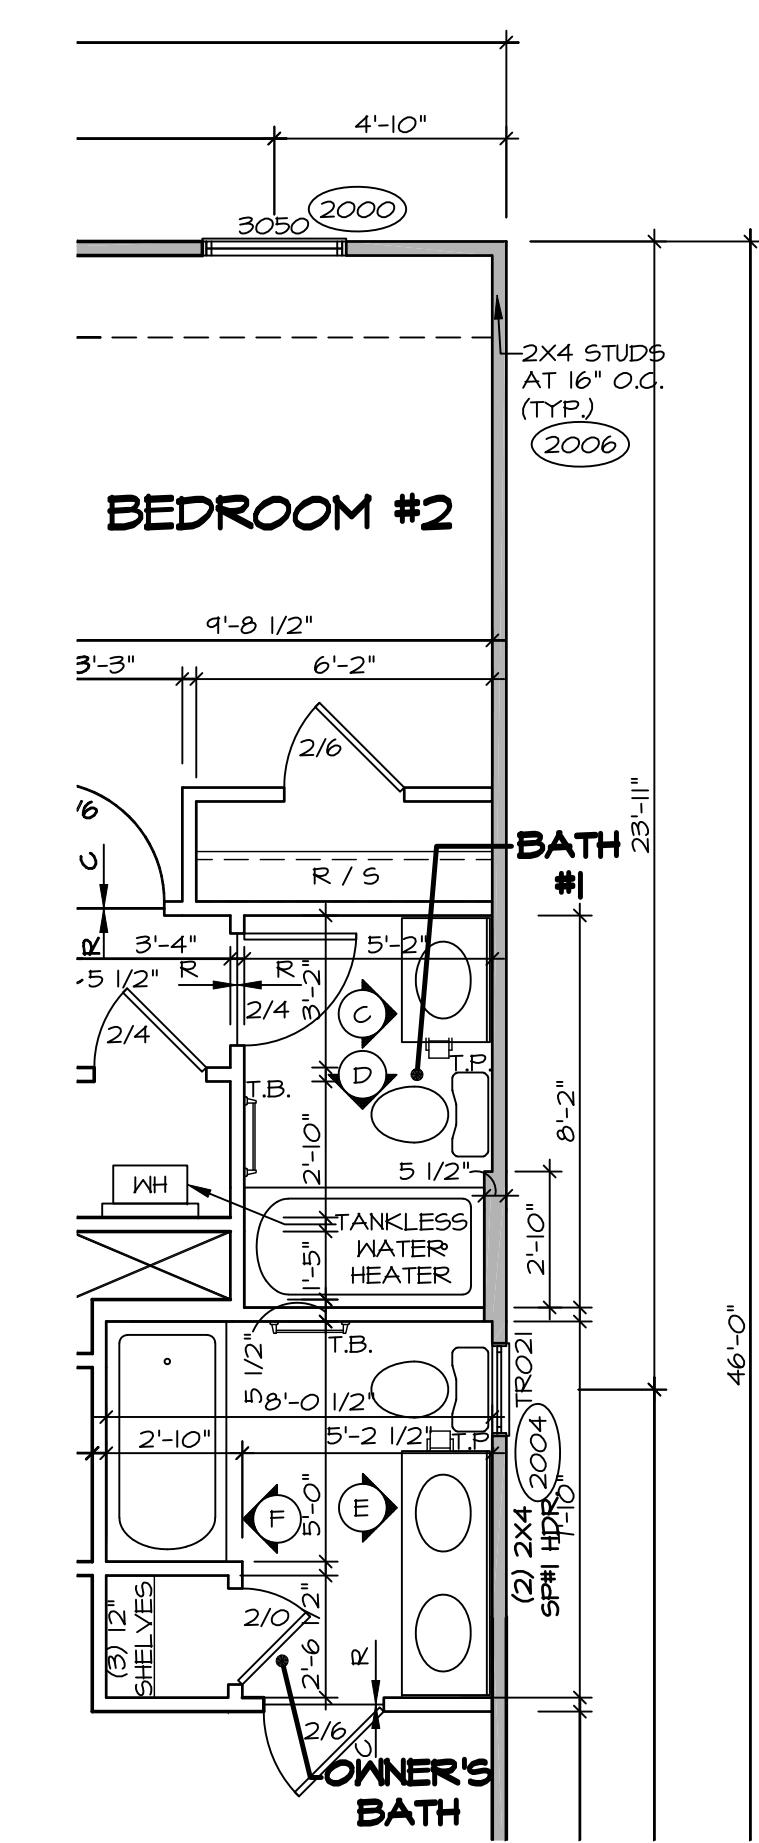

3 PARTIAL SECOND FLOOR PLAN
 SCALE: 1/4" = 1'-0" END UNIT "SAE" OPT. WINDOW END UNIT SIDE "WCC"

NOTES:
 1. SEE GENERAL NOTES (N-1) FOR ADDITIONAL INFORMATION.
 2. SCHEDULES (N-2)
 3. LVL NAILING SCHEDULE (N-1)

LEGEND

- BEARING WALL
- NON BEARING WALL
- INDICATES BEARING FROM POINT-LOAD ABOVE
- JACKS
- BEAM/HEADER
- PAD FOOTING
- STEEL COLUMN
- TRUSS TIE DOWN
- PORTAL FRAME
- JOIST/TRUSS
- LVL
- ENGINEERING PAGE NUMBER

SEE FC DETAILS FOR FRAMING CONNECTORS

ALL WINDOWS HAVE 1'-4 5/8" HEADER HEIGHT UNLESS OTHERWISE NOTED

REMARKS

REV. NO.	DATE	DESCRIPTION

© NVR, Inc. The owner expressly reserves the right to modify or change these plans at any time without notice. These plans are not to be reproduced, changed or copied in any way without the written consent of NVR, Inc.

NVR
 NVR, Inc. Suite 100
 5285 Washington Blvd.
 Frederick, MD 21703


SET NO. **PL000**
 VERSION **01**
 DRAWN BY **DM**
 DATE: **08/28/20**
 OPTION

POPLAR
 DRAWING TITLE
SECOND FLOOR PLAN
 OPTION DESCRIPTION


SHEET NO. **A-7**

12


J:\PROJECTS\RYANOMES\POPLAR_PL000_01\Sheets\Wester_Set\Second Floor_Plan_V12_A-7_PLN2.dwg 11/12/20 - 11:03 am

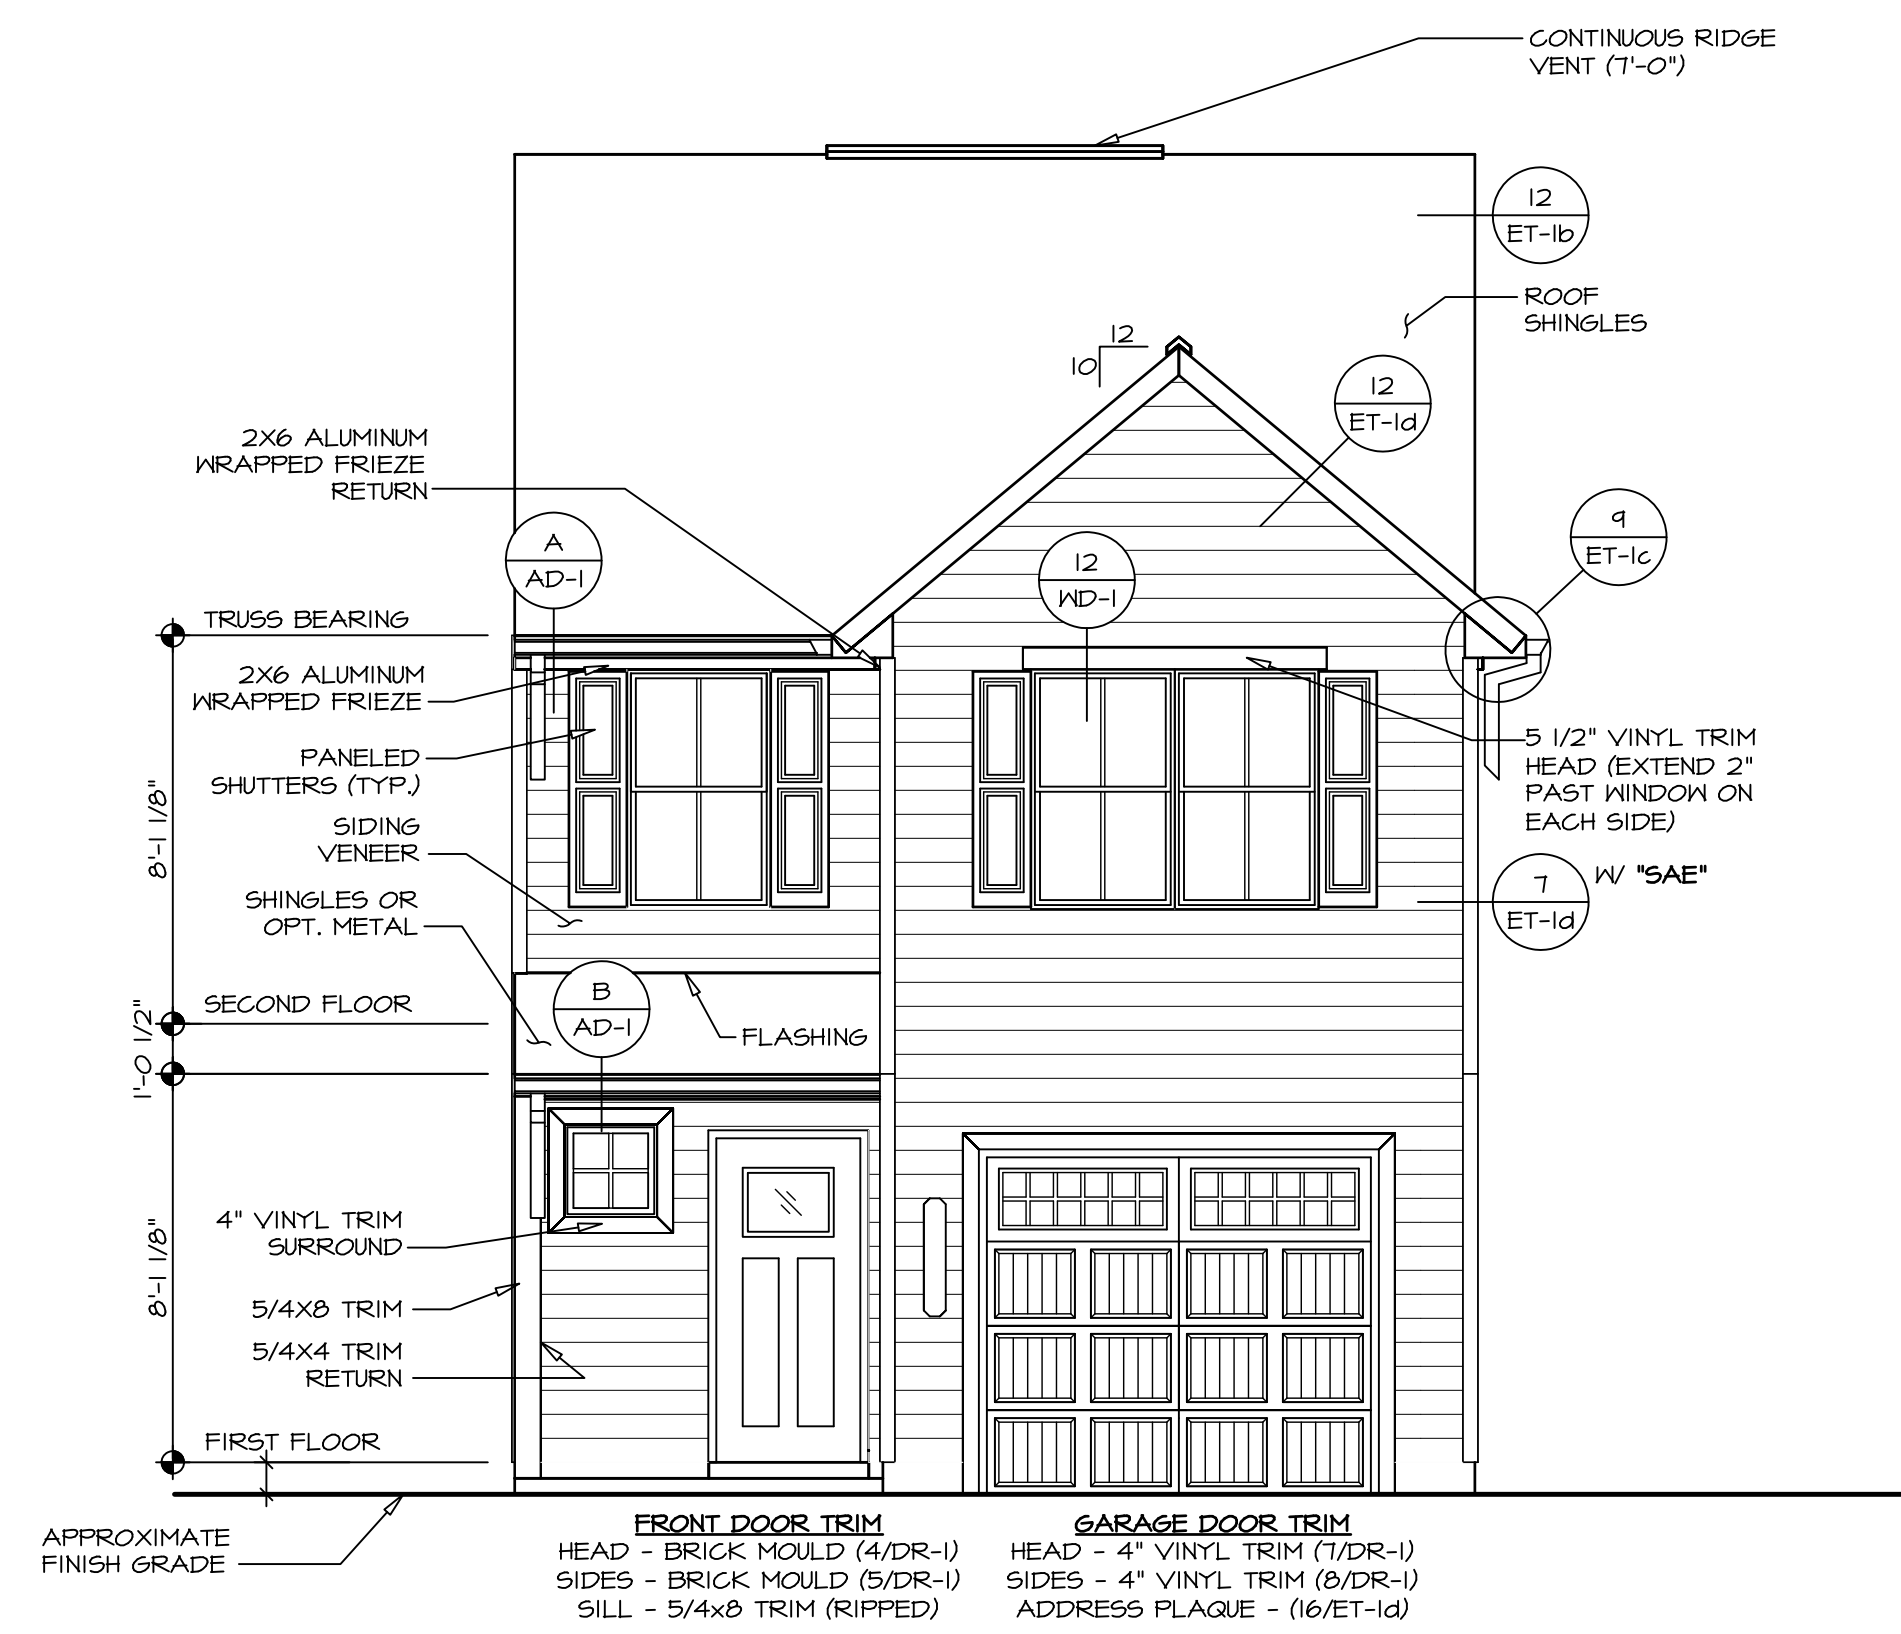

1 FRONT ELEVATION "A"
 SCALE: 1/4" = 1'-0"

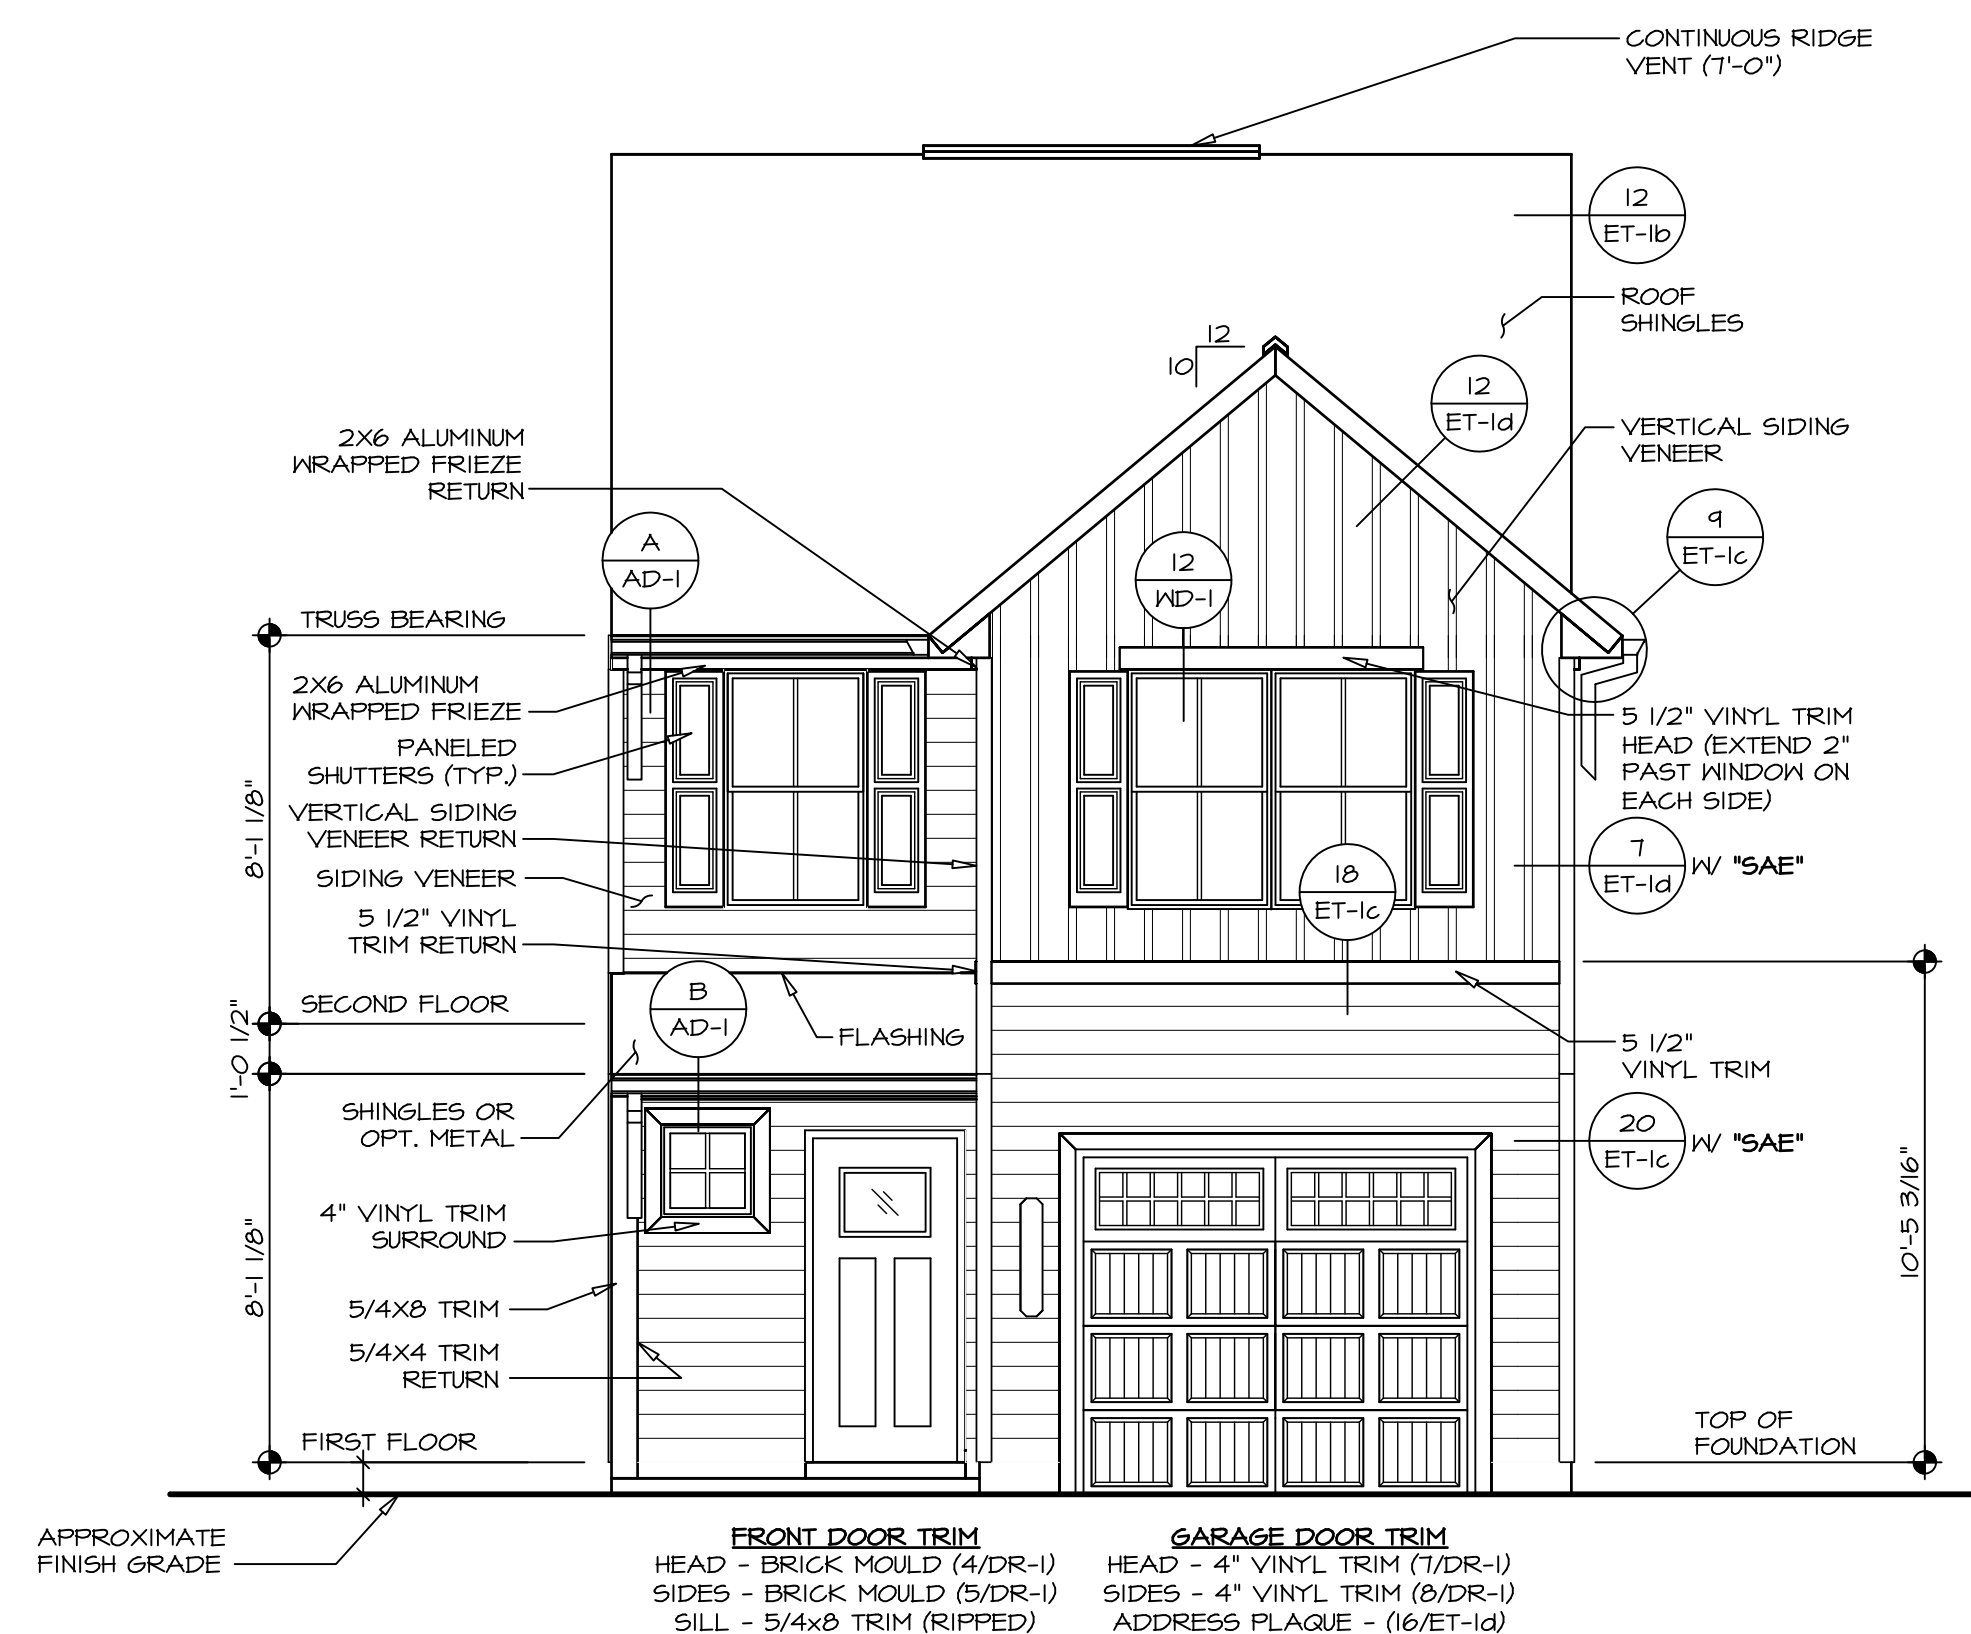

2 FRONT ELEVATION "B"
 SCALE: 1/4" = 1'-0"

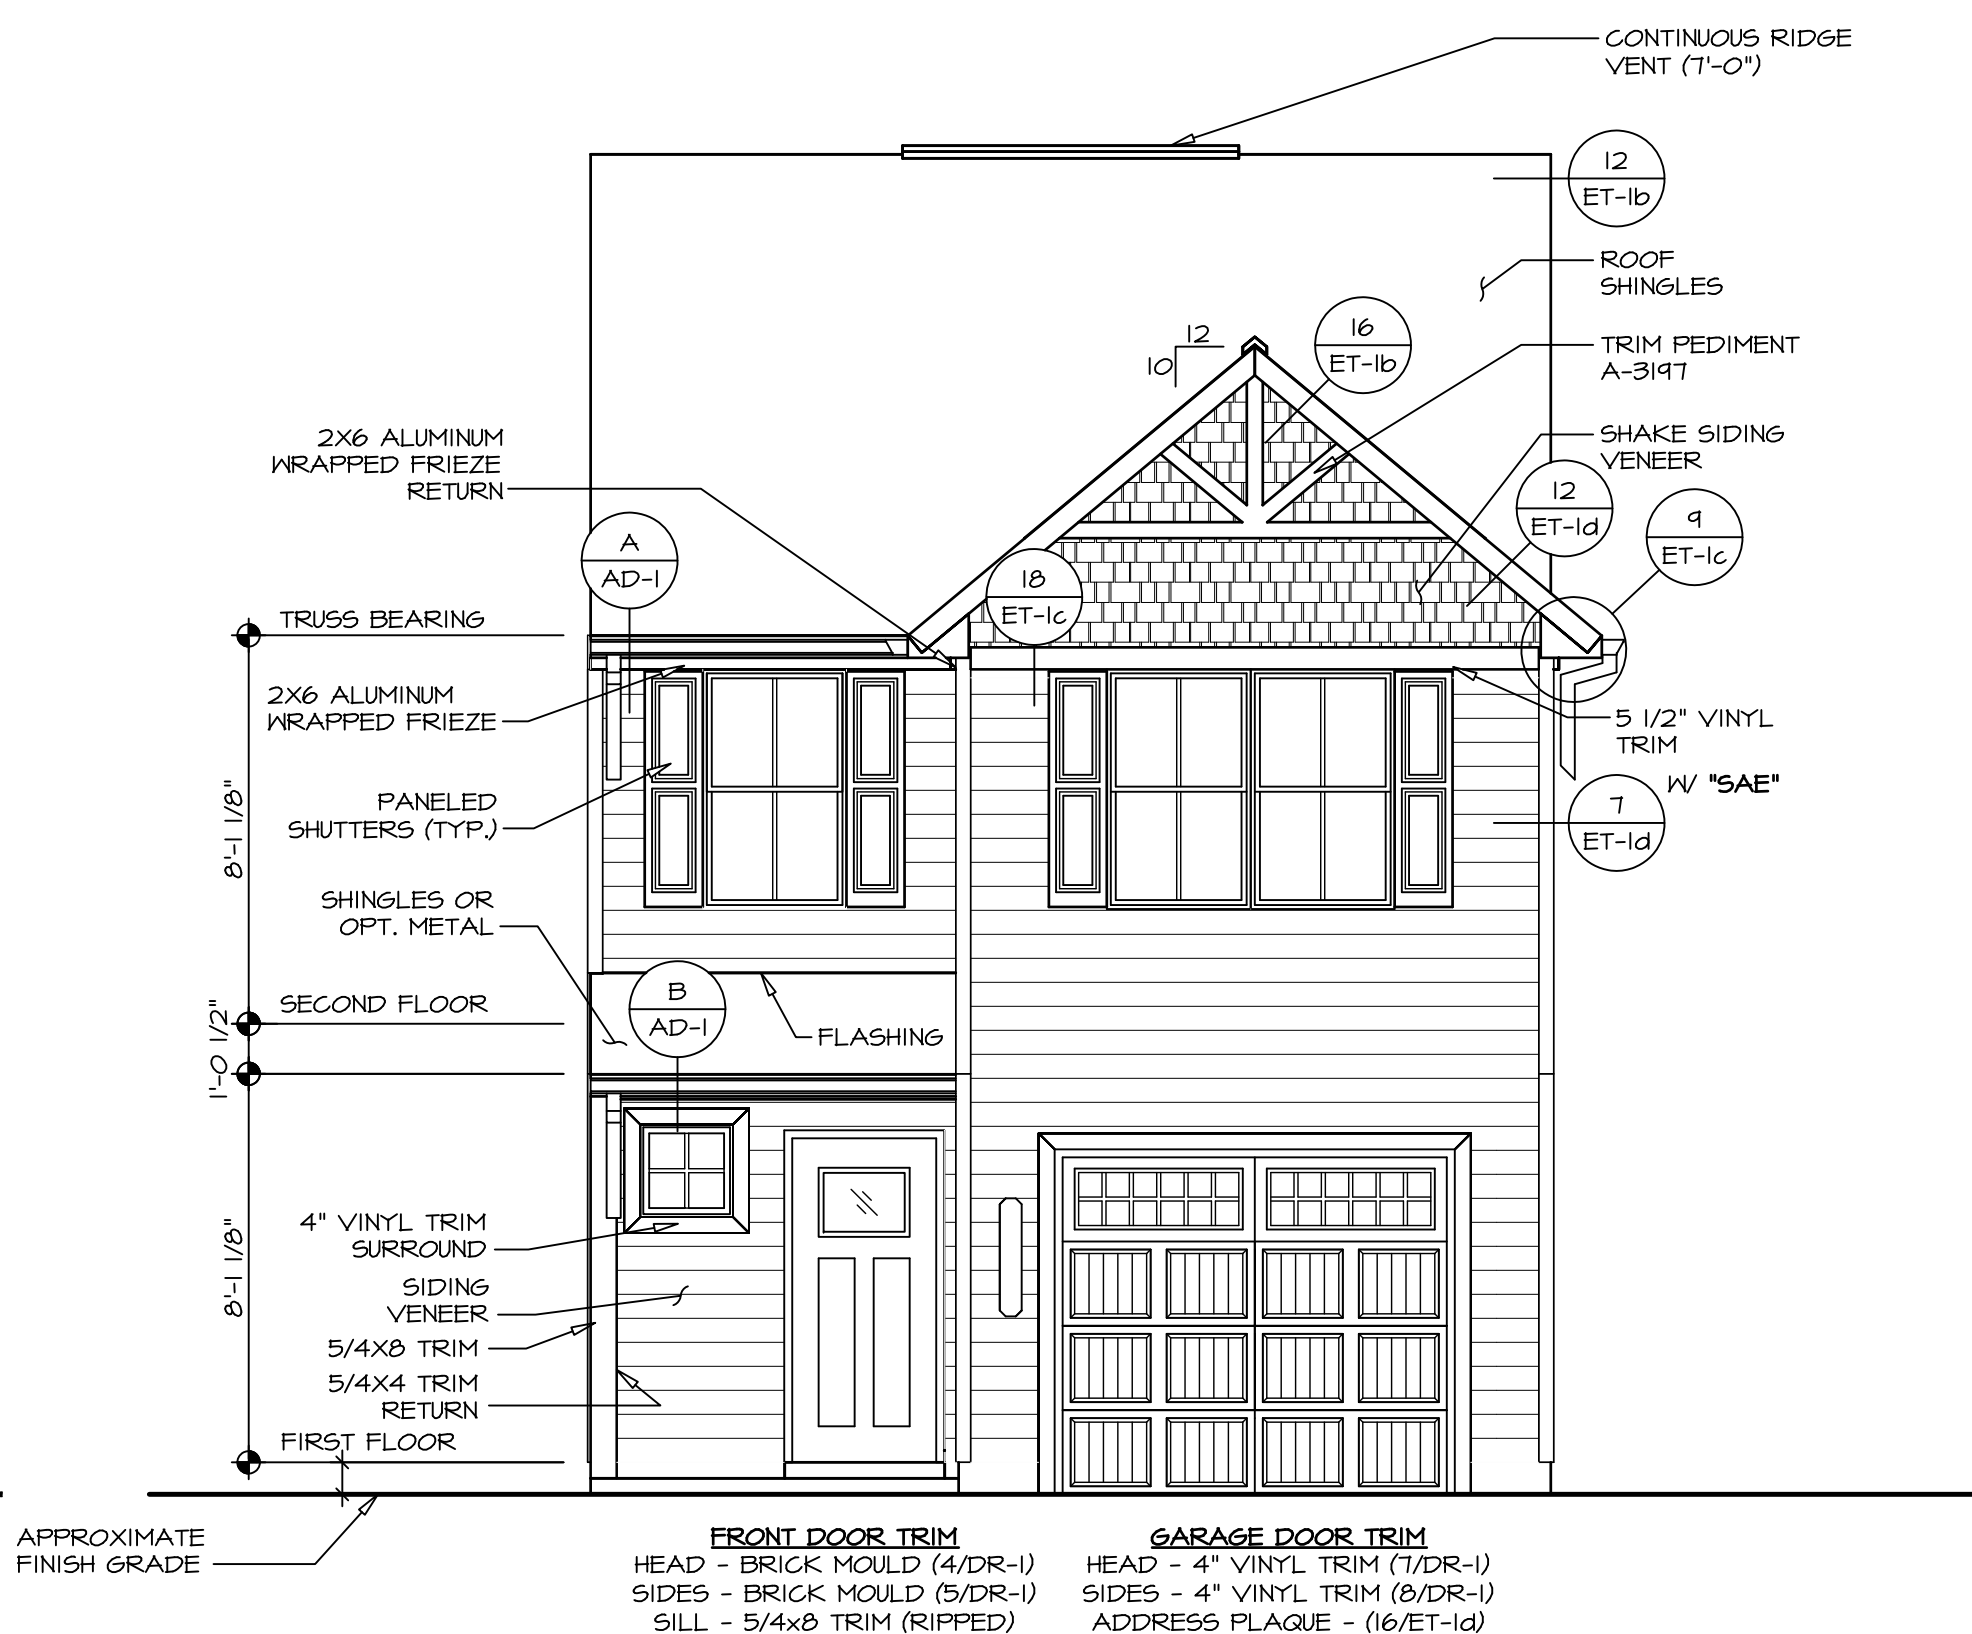

3 FRONT ELEVATION "C"
 SCALE: 1/4" = 1'-0"

REMARKS	
REV. NO.	DATE
<p>© NVR, Inc. The owner expressly reserves the right to modify or change these plans at any time without notice. These plans are not to be reproduced, changed or copied in any way without the written consent of NVR, Inc.</p>	
<p>NVR NVR, Inc. Suite 100 Frederick, MD 21703</p>	
SET NO.	FLR/OO
VERSION	01
DRAWN BY	DM
DATE	08/28/20
OPTION	
MODEL	POPLAR
DRAWING TITLE	FRONT ELEVATION
OPTION DESCRIPTION	
SHEET NO.	A-1
	4