




**E3 5W2P2**  
SCALE: 1/4" = 1'-0"  
**BAY PLAN VIEW**

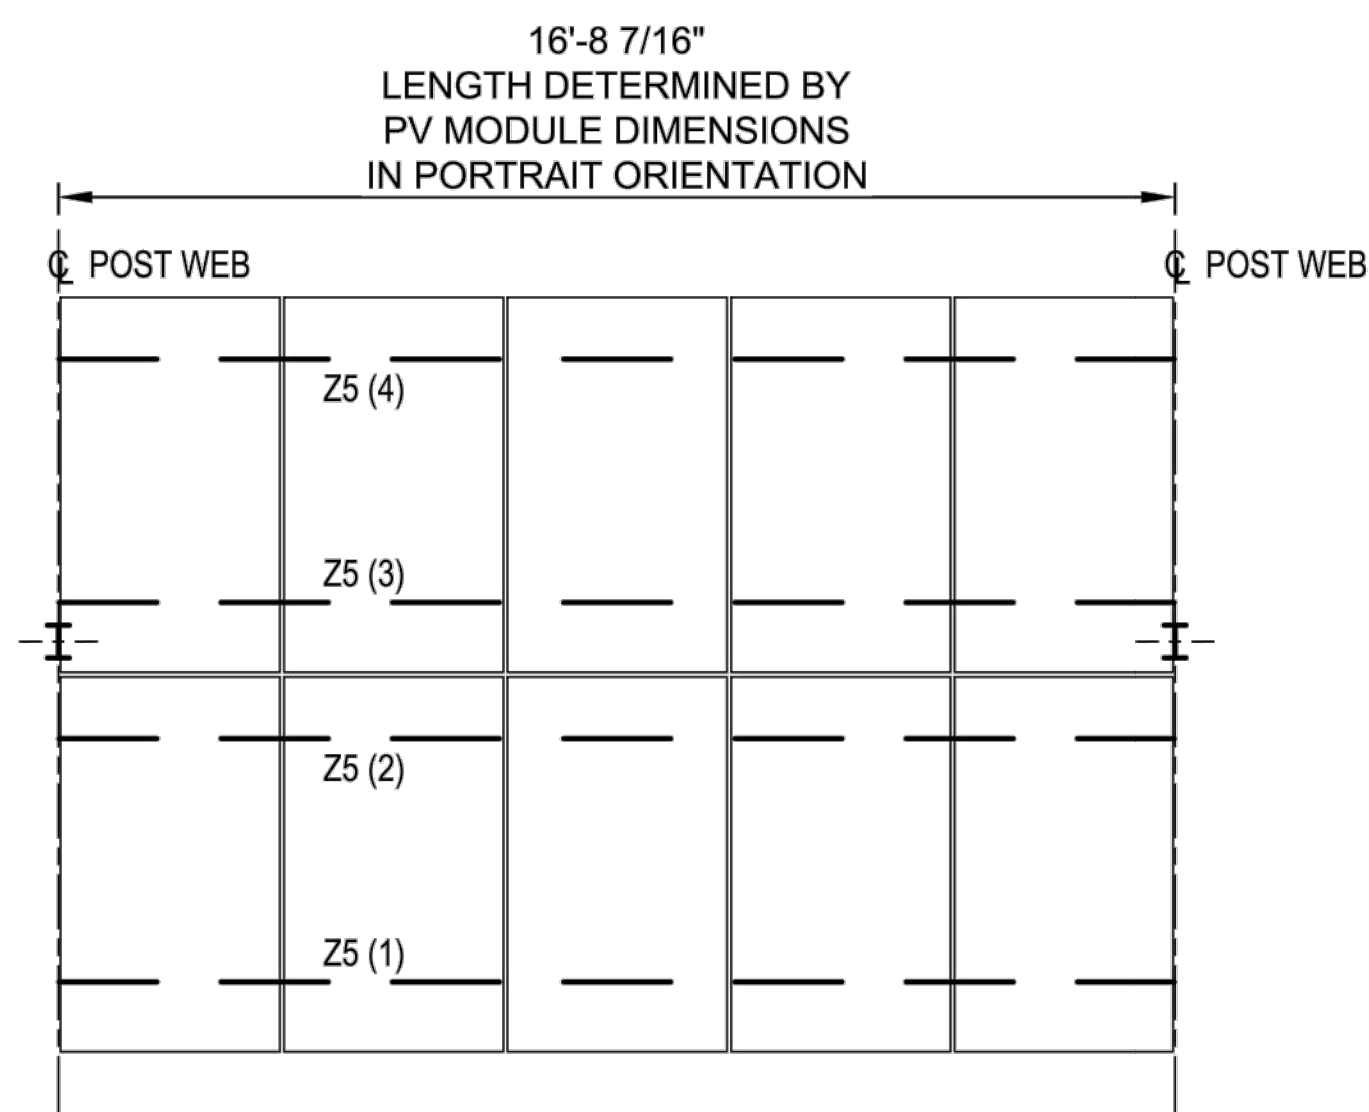

**C3 5P2**  
SCALE: 1/4" = 1'-0"  
**BAY PLAN VIEW**

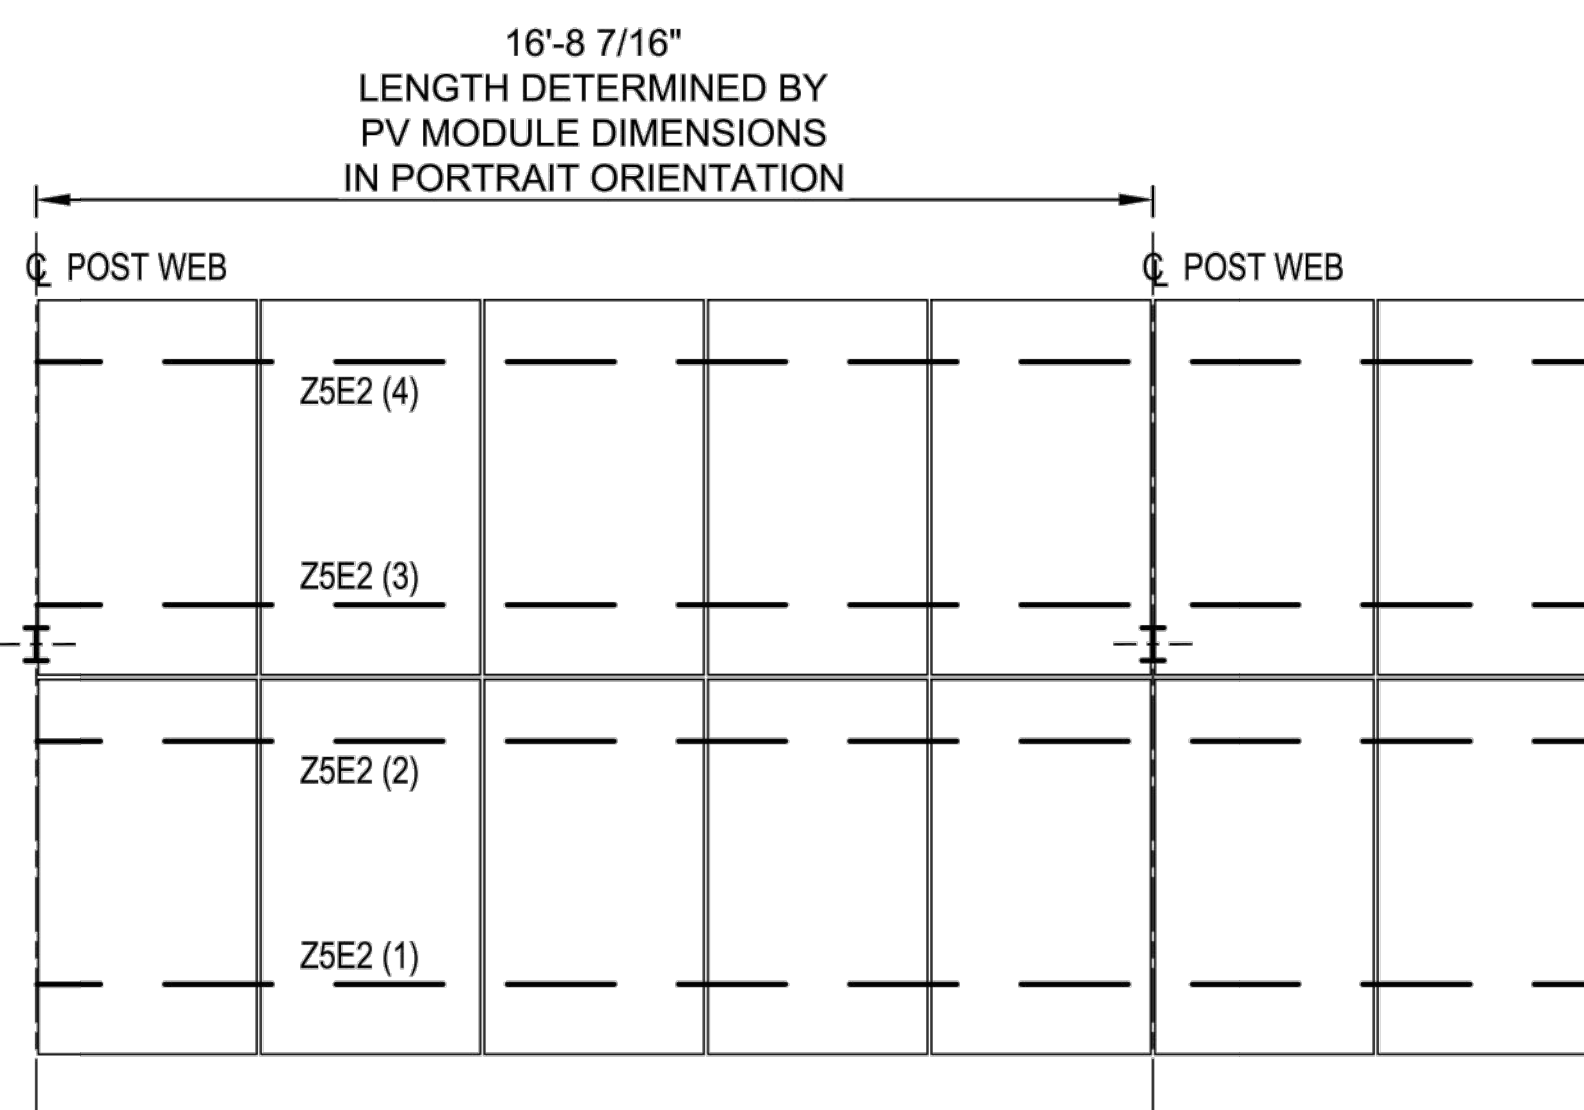

**A3 5E2P2**  
SCALE: 1/4" = 1'-0"  
**BAY PLAN VIEW**

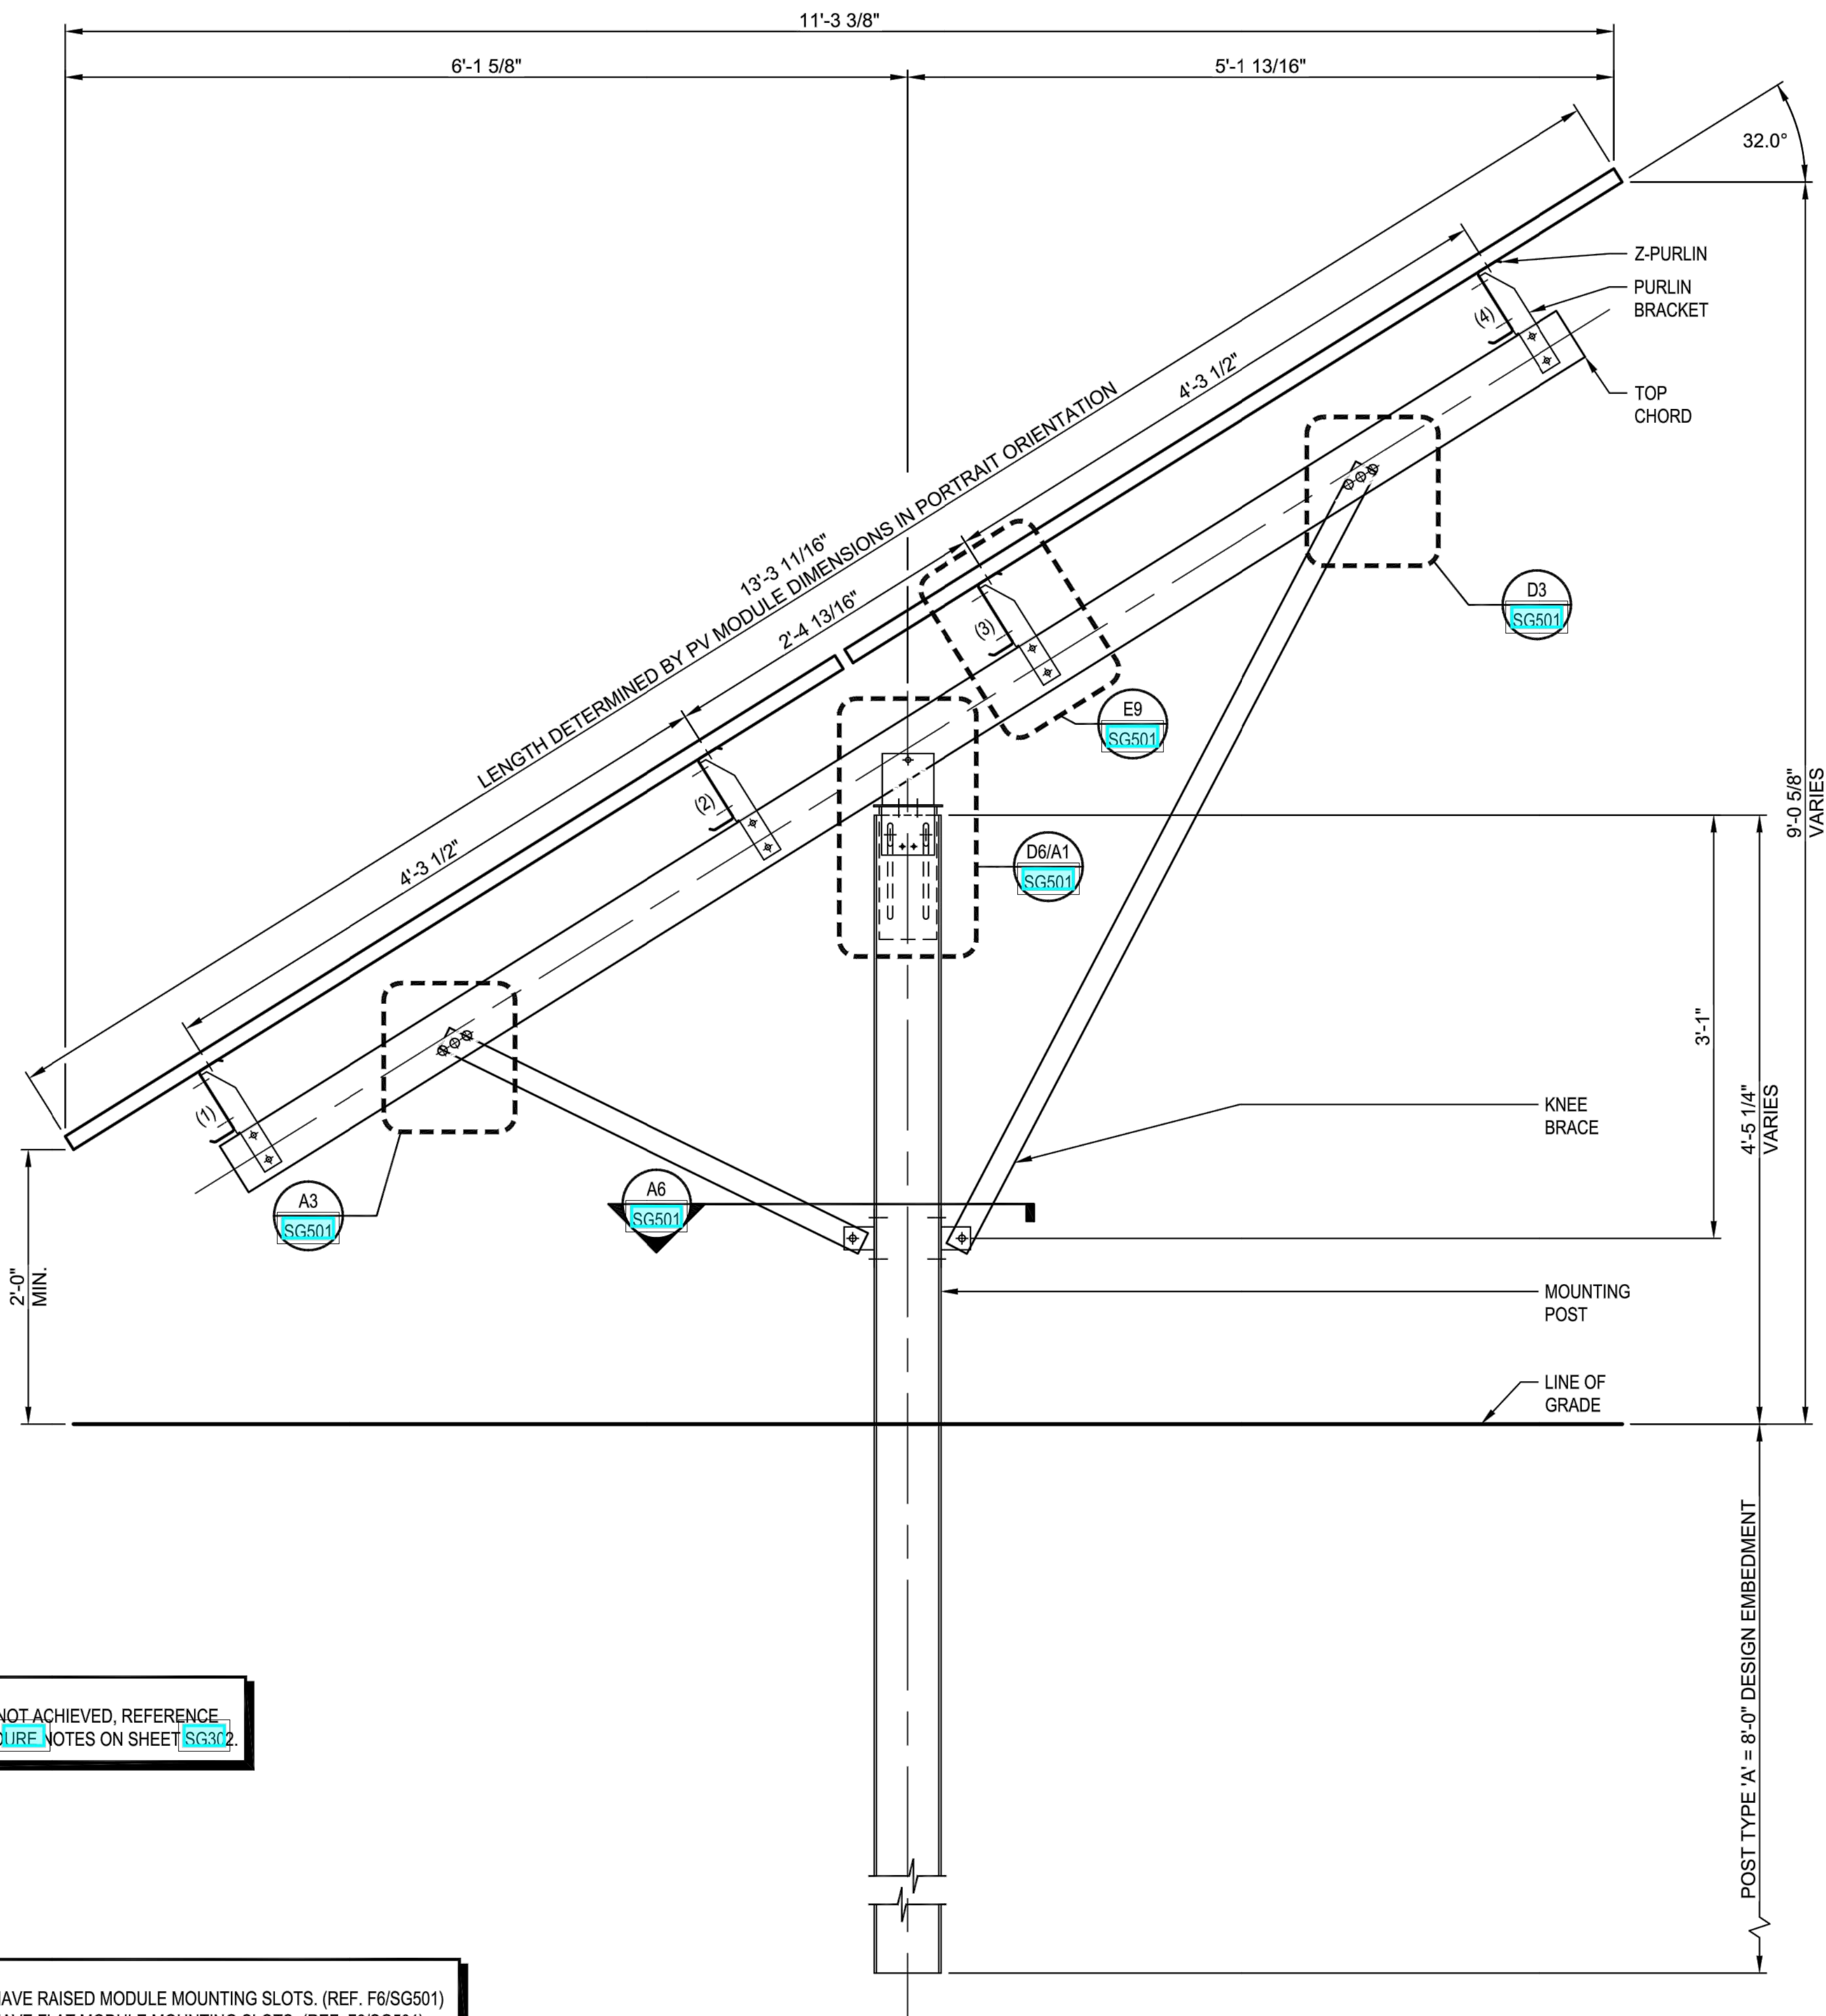

**NOTE:**  
IF DESIGN EMBEDMENT IS NOT ACHIEVED, REFERENCE REFUSAL REMEDY PROCEDURE NOTES ON SHEET SG302.

**NOTE:**  
1. Z-PURLINS #1 & #4 HAVE RAISED MODULE MOUNTING SLOTS. (REF. F6/SG501)  
2. Z-PURLINS #2 & #3 HAVE FLAT MODULE MOUNTING SLOTS. (REF. F6/SG501)

**A6 DESIGN RACK SECTION**  
SCALE: 1" = 1'-0"

SEAL & SIGNATURE

AC KW	83.3
DC KW	113.4
CEC KW	---
PROJECT NO.	---

NOT FOR CONSTRUCTION

PROJECT NAME:  
**MONROE TOWNSHIP  
- MONROE MUA  
STORAGE TANK**

PROJECT ADDRESS:  
**1929 S BLACK HORSE PIKE,  
WILLIAMSTOWN,  
NJ 08094**

CHECK BY:	HJC	HJC	MG	MSG
DRAWN BY:	JBM	JBM	MG	MSG
REVISION DESCRIPTION	RFP RESPONSE	RFP - REVISED PROJECT AREA	IX	PRELIMINARY DESIGN REVIEW
DATE:	04/16/20	05/09/20	7/6/2020	8-7-20
NO.	1.0	2.0	3.0	4.0

SCALE: SHOWN  
SHEET TITLE:

**GROUND MOUNT DETAILS**

SHEET NO.:  
**GM-001**  
TOTAL NUMBER OF SHEETS:  
2