
Jun 01 15: 53: 59 1998

e 1

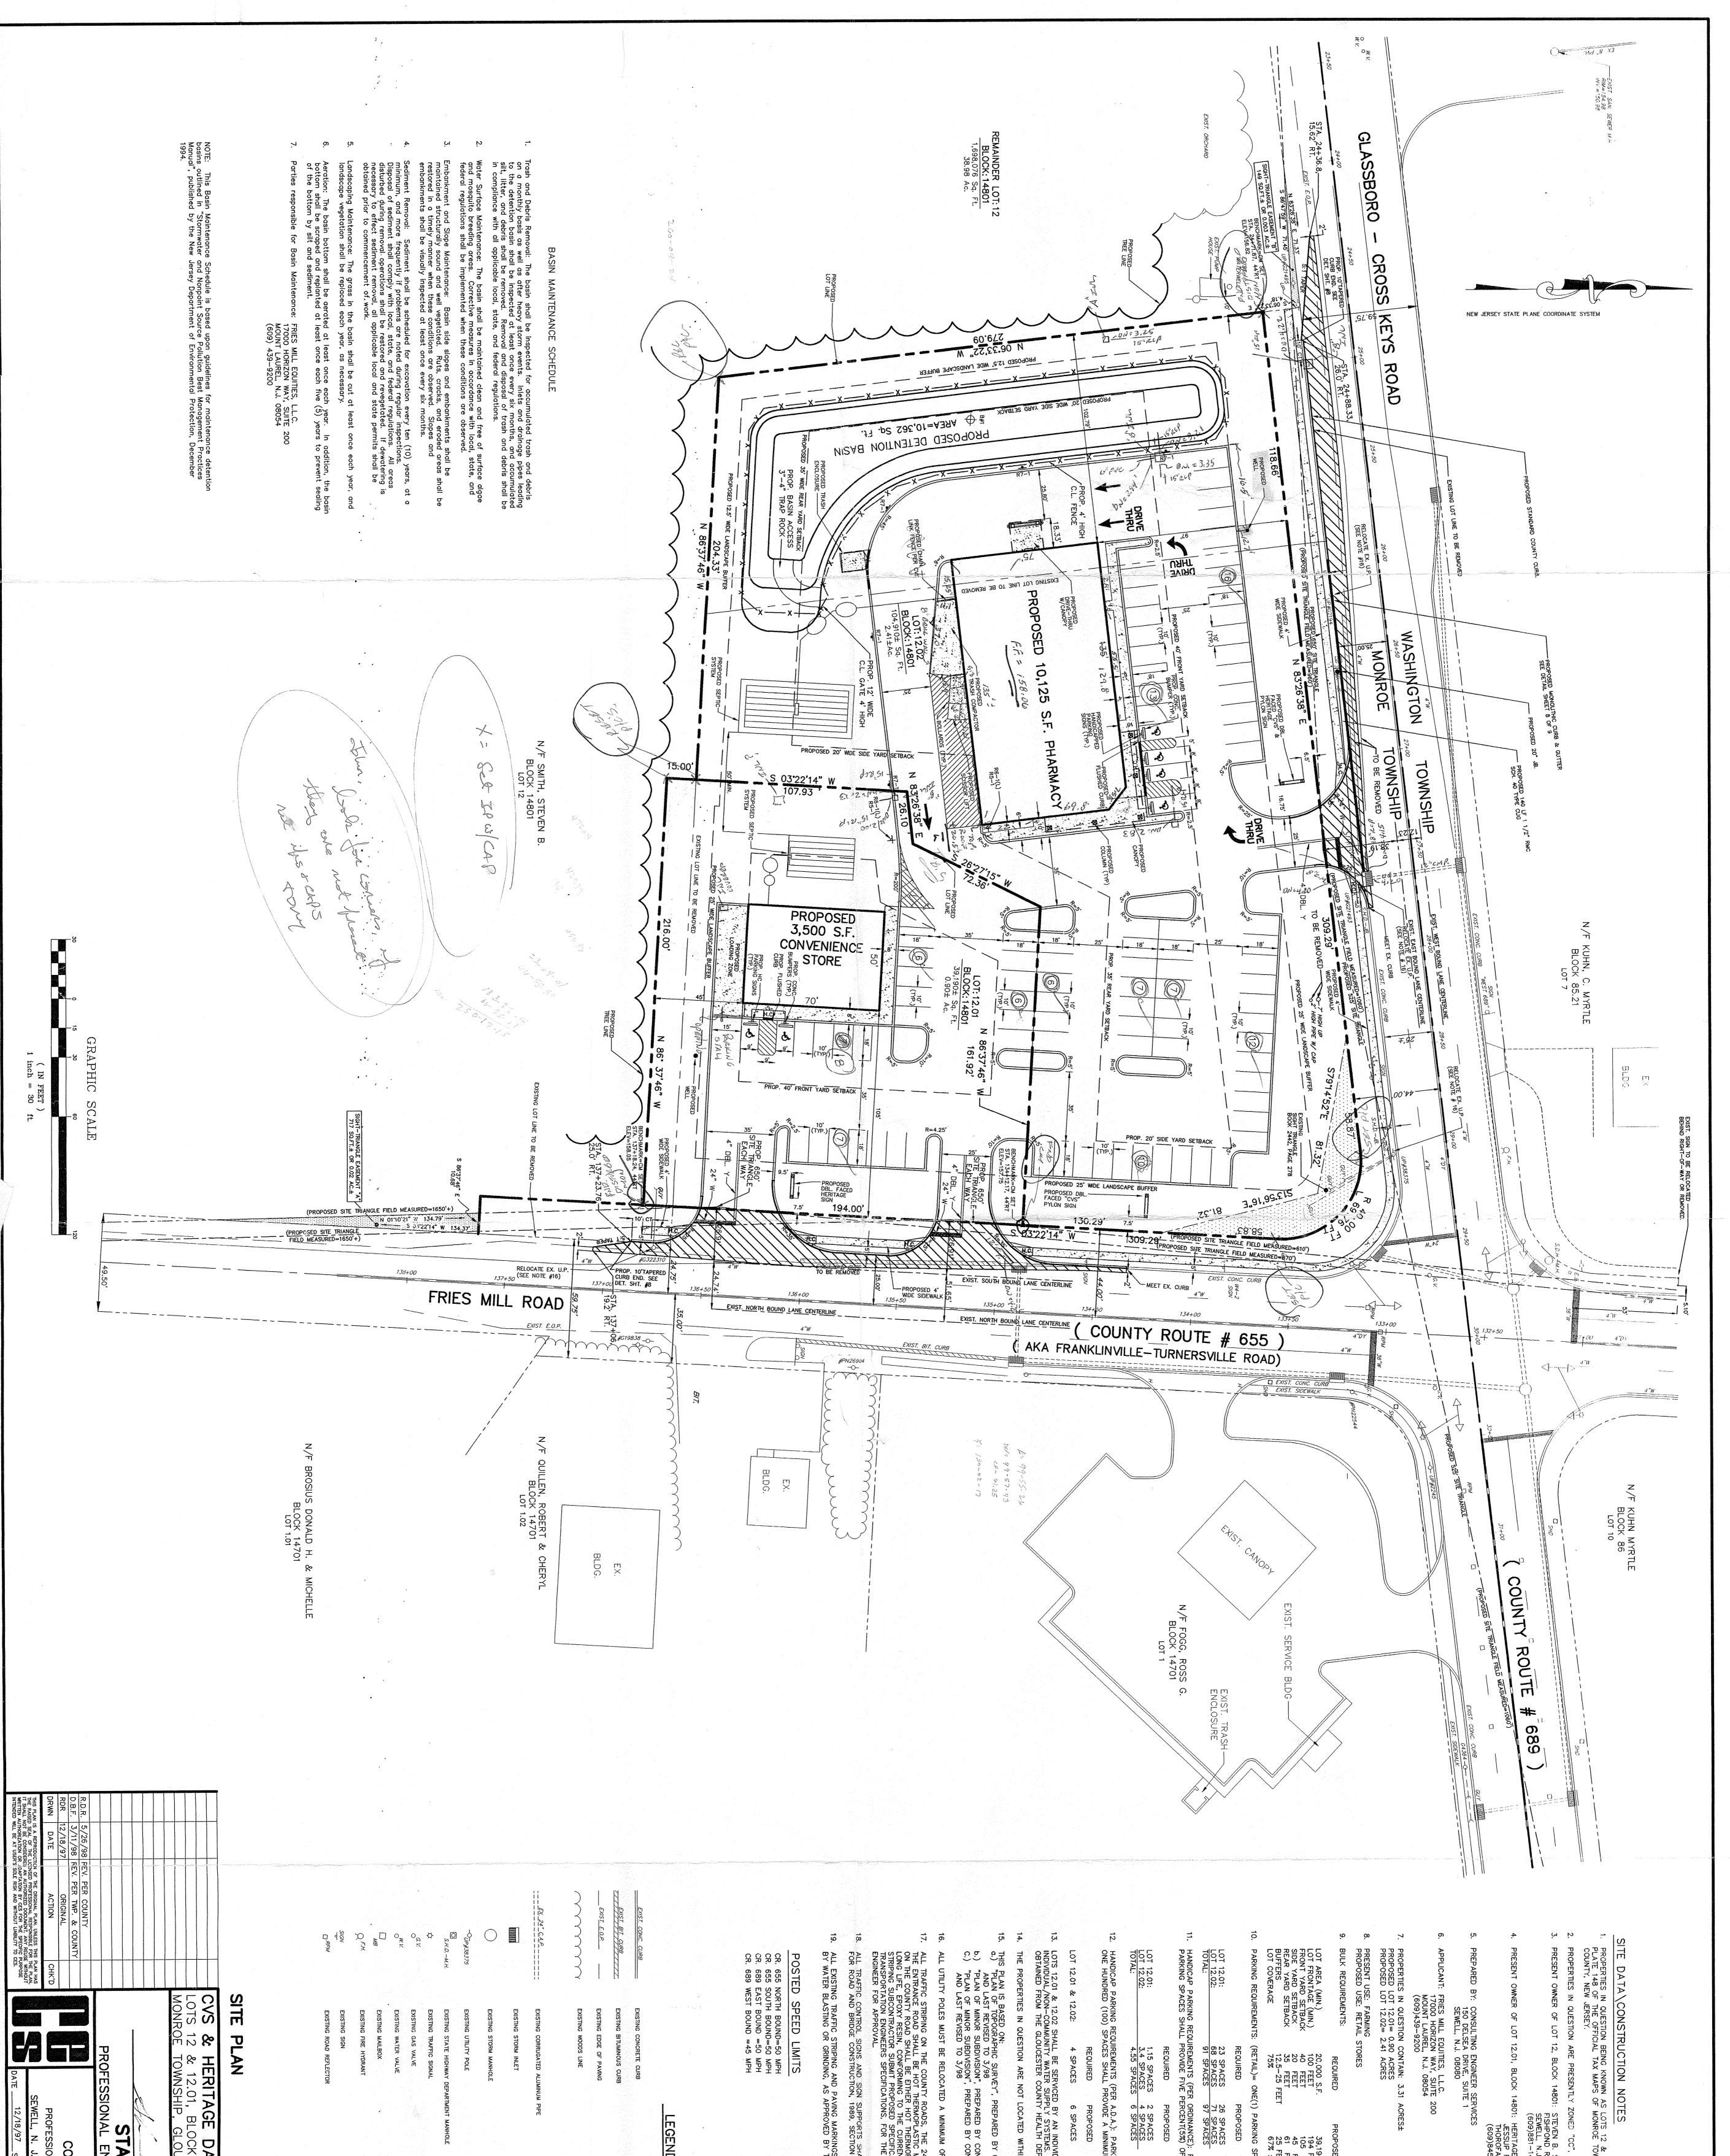

	J. 08080 CONSULTING ENGINEER SERVICES
	WOJCIECHOWSKI DATE VEER, NEW JERSEY LIC. NO. 389; PREPARED BY
	DAIRY STORES DK 14801, PLATE 148 DUCESTER COUNTY. NEW JERSEY
· · · · · · · · · · · · · · · · · · ·	
•	
· · · · · · · · · · · · · · · · · · ·	PROP. PAINTED ARROWS
· · ·	@ SIDEWALK (TYPE I) TOWNSHIP LINE
-	A HICI
	→ TP#1 SOIL BORING LOCATION
	PROPOSED STANUARD CORB
	PROPOSED SIGN PROPOSED COUNTY CURB
	PROPOSED WOODS LINE
	B
	ON 916, SIGN MATERIALS. YGS NOT CONFORMING WITH THIS PLAN SHALL BE REMOVED Y THE COUNTY.
	RENT NJDOT SPECIFICATIONS. CONTRACTOR SHALL HAVE FICATIONS, CONFORMING TO THE INSTITUTE OF "HE THERMOPLASTIC MATERIALS TO THE COUNTY SHALL CONFORM WITH NJDOT STANDARD SPECIFICATIONS
	OF 2 FEET BEHIND ALL PROPOSED CURBLINES. 24" STOP LINE AND THE ARROW & ONLY SYMBOLS ON C MATERIAL (3MM THICK). ALL OTHER TRAFFIC STRIPING MOPLASTIC MATERIAL (3MM THICK) OR TRAFFIC STRIPES.
	CONSULTING ENGINEER SERVICES, DATED 1/20/94. CONSULTING ENGINEER SERVICES, DATED 12/18/97
	THIN THE ONE HUNDRED(100) YEAR FLOOD HAZARD ZONE. BY CONSULTING ENGINEER SERVICES, DATED 9/16/94
	IVIDUAL SUBSURFACE SEWAGE DISPOSAL SYSTEMS AND IS. APPROVAL FOR THESE SYSTEMS SHALL BE DEPARTMENT.
	MUM OF FOUR(4) HANDICAP ACCESSIBLE SPACES.
	TAINING SEVENTY SIX (76) T
): PARKING LOTS CONTAINING MORE THAN TWENTY(20) OF THE TOTAL REQUIRED SPACES TO BE HANDICAP ACCESSIBLE.
	12.5 FEE 60% ± /ONE HUNDRED FIFTY(15
	4, 190 S.F. 4 FEET 427.95 FEET 5 FEET 97 FEET 102.79 FEET 102.73 FEET 10.6 FEET
	OT 12.01 PROPOSED 1
	845-2855
	D. ROAD R.D. 3 N.J. 08080 I-1411 AGE DAIRY STORE JP ROAD DEADE N.I 08086
	SHIP, GI
	★ 12.01. BLOCX 14801.